


Notes

1. All dimensions are in millimetres (mm) unless stated otherwise.

LEGEND

- D1 Door schedule reference number.
- W3 Window schedule reference number.
- hour fire compartment
- VCB - Vertical Cavity Barrier

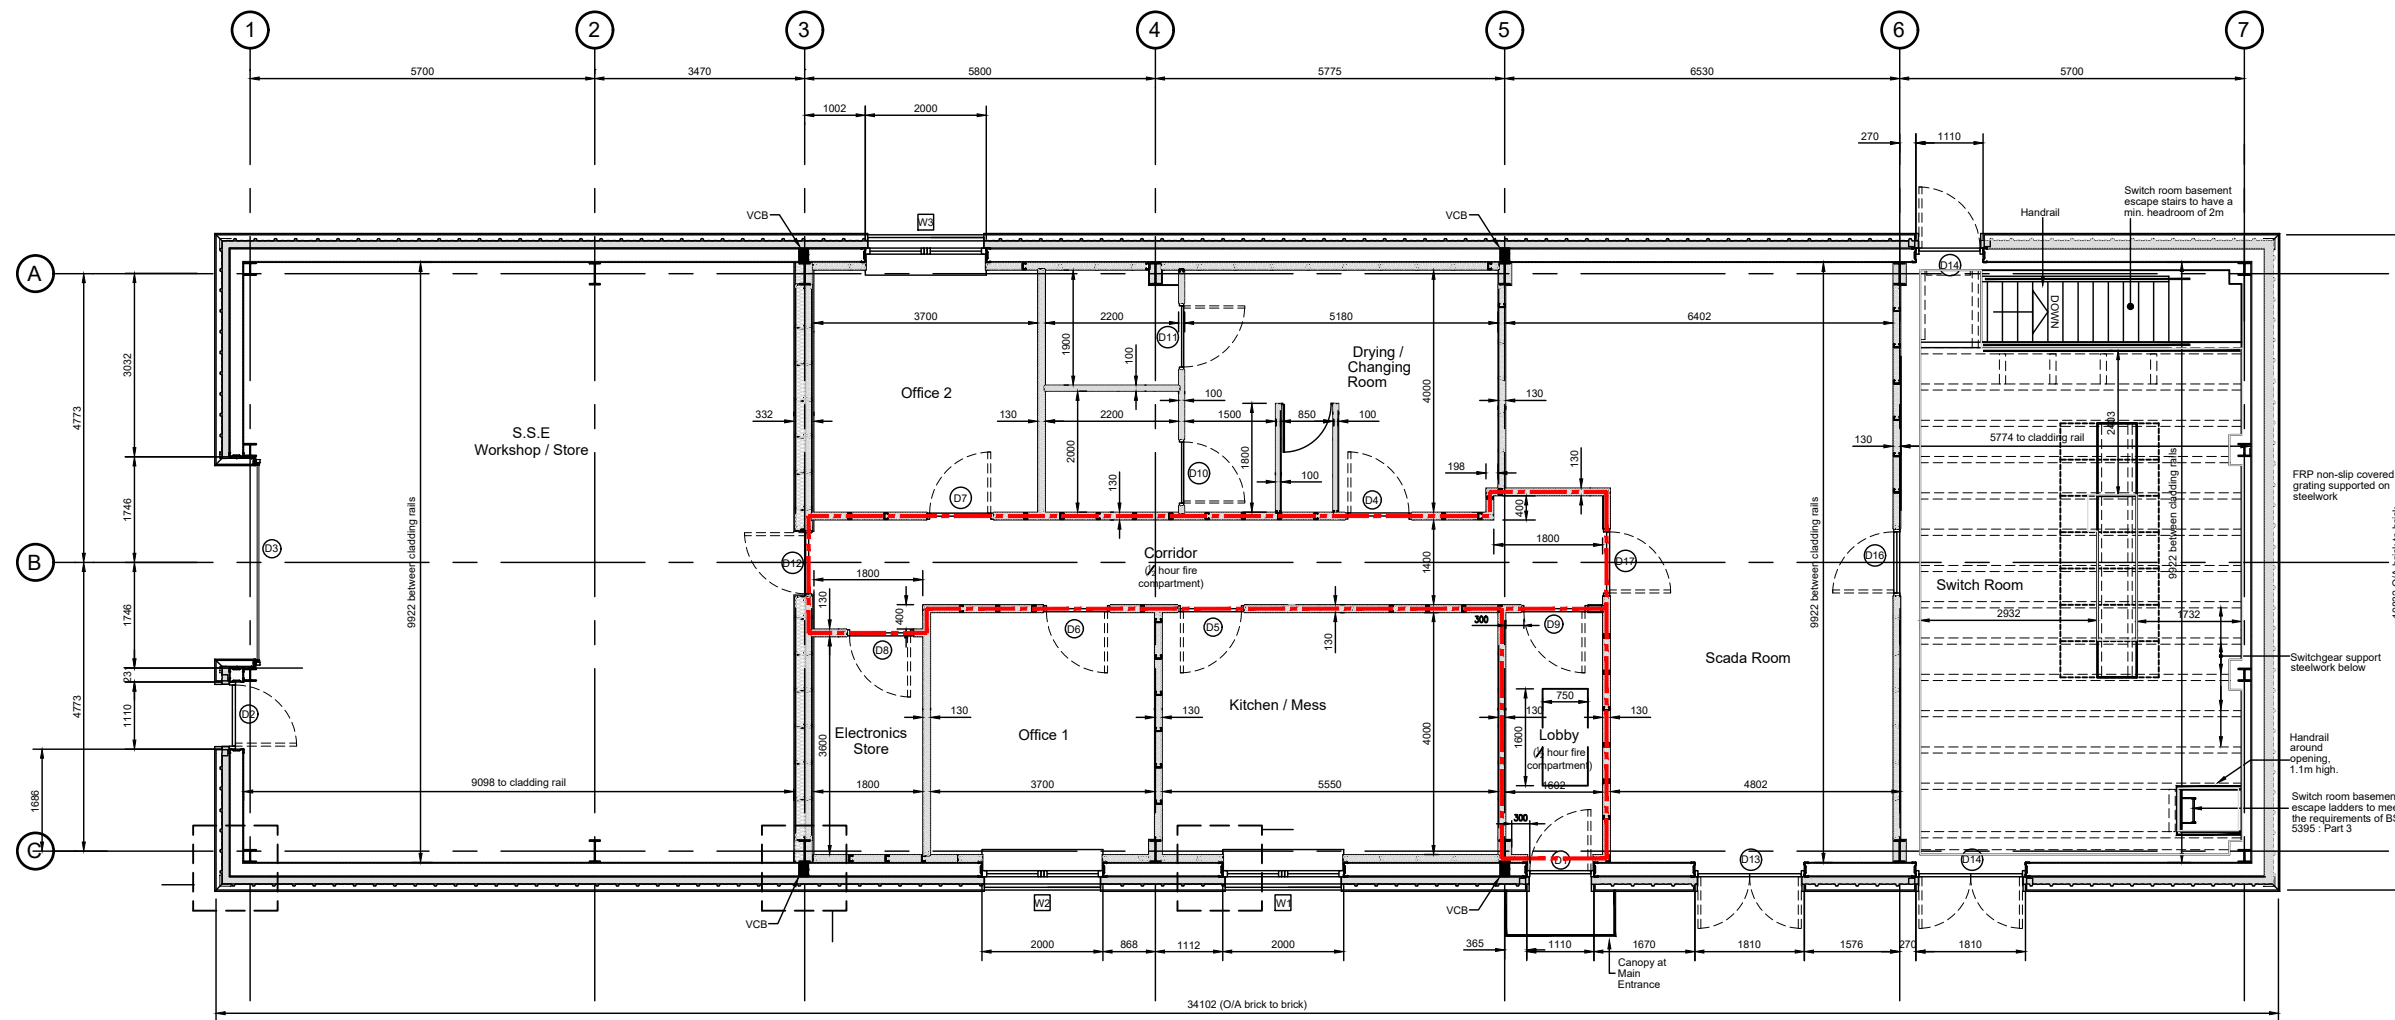

Ground Floor Plan
Scale 1:125

Scale 1:125 @ A3

 


Figure 3.9a
Indicative Operations And Welfare Building