


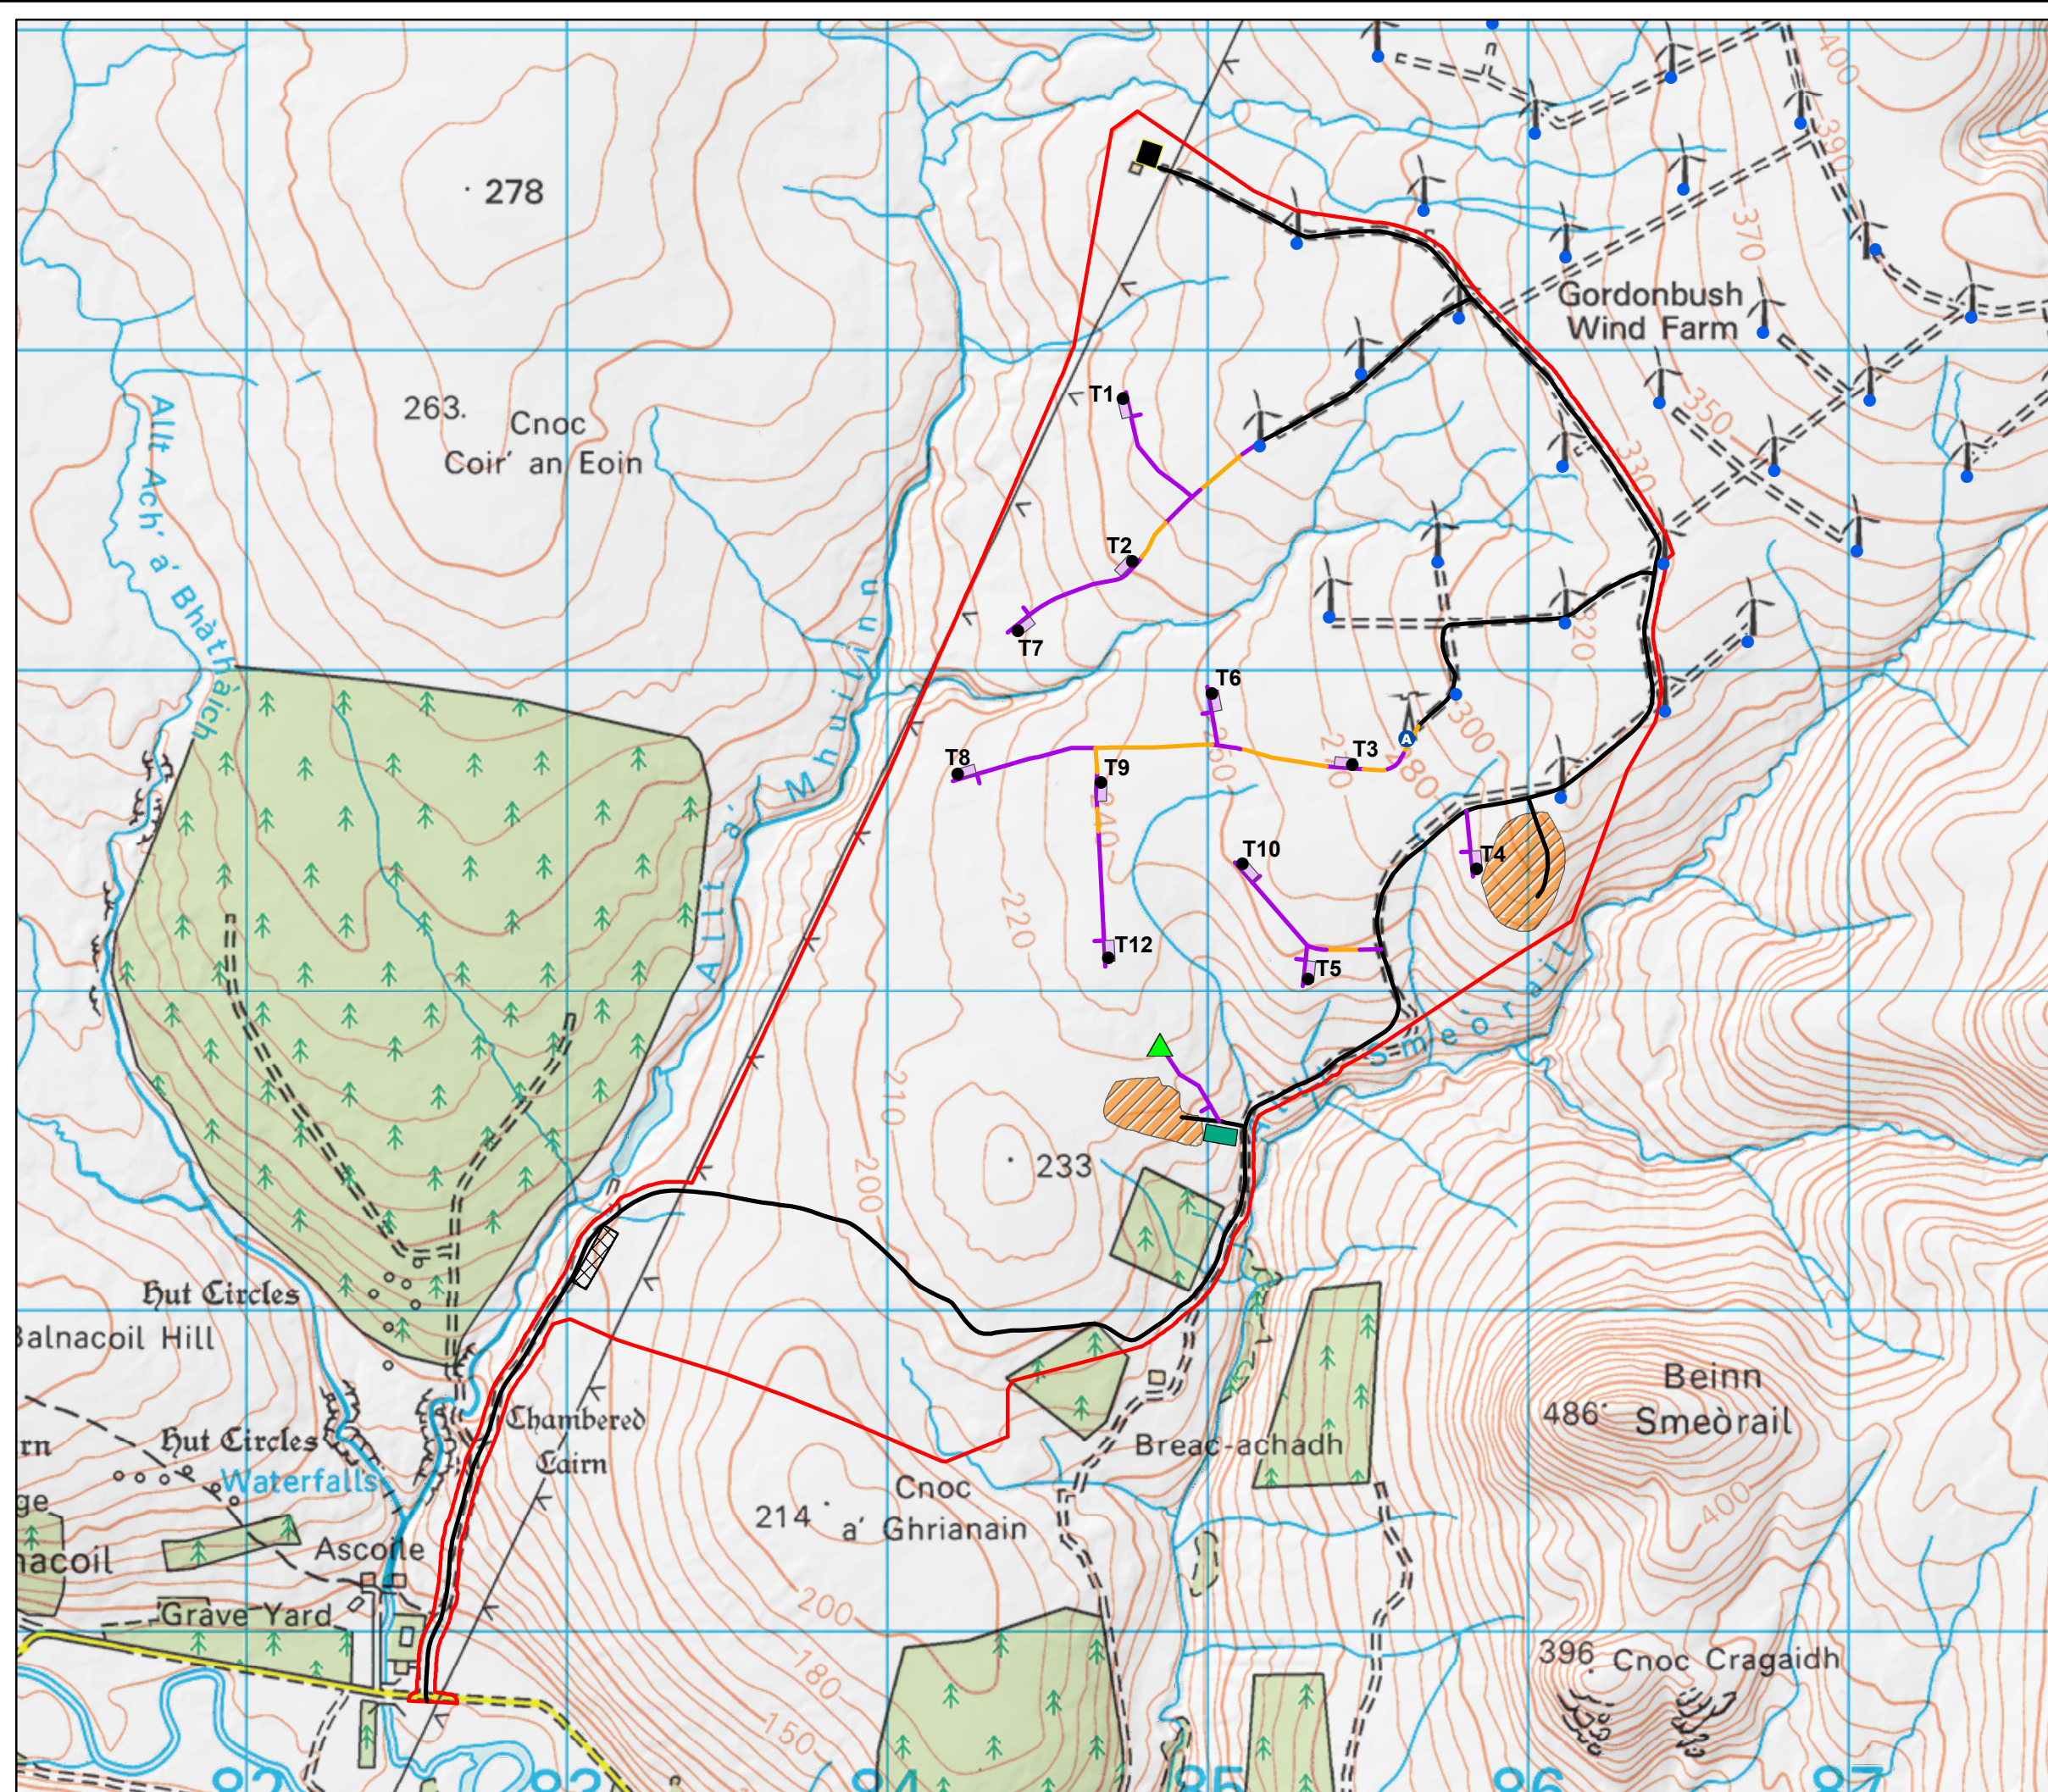

- Key**
- Site Boundary
 - Turbine
 - Operational Turbine
 - Operational Met Mast
 - Proposed LiDAR
 - Access Track**
 - Existing
 - Cut
 - Float
 - Indicative Hardstanding
 - Existing Substation
 - Batching Plant
 - Borrow Pit Search Area
 - Construction Compound

Scale 1:20,000 @ A3

0 0.5 1 Km

N

Figure 4.1
Proposed Varied Development