
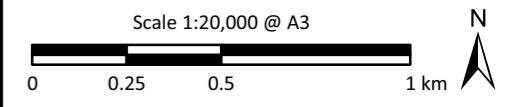


Key

 Site Boundary

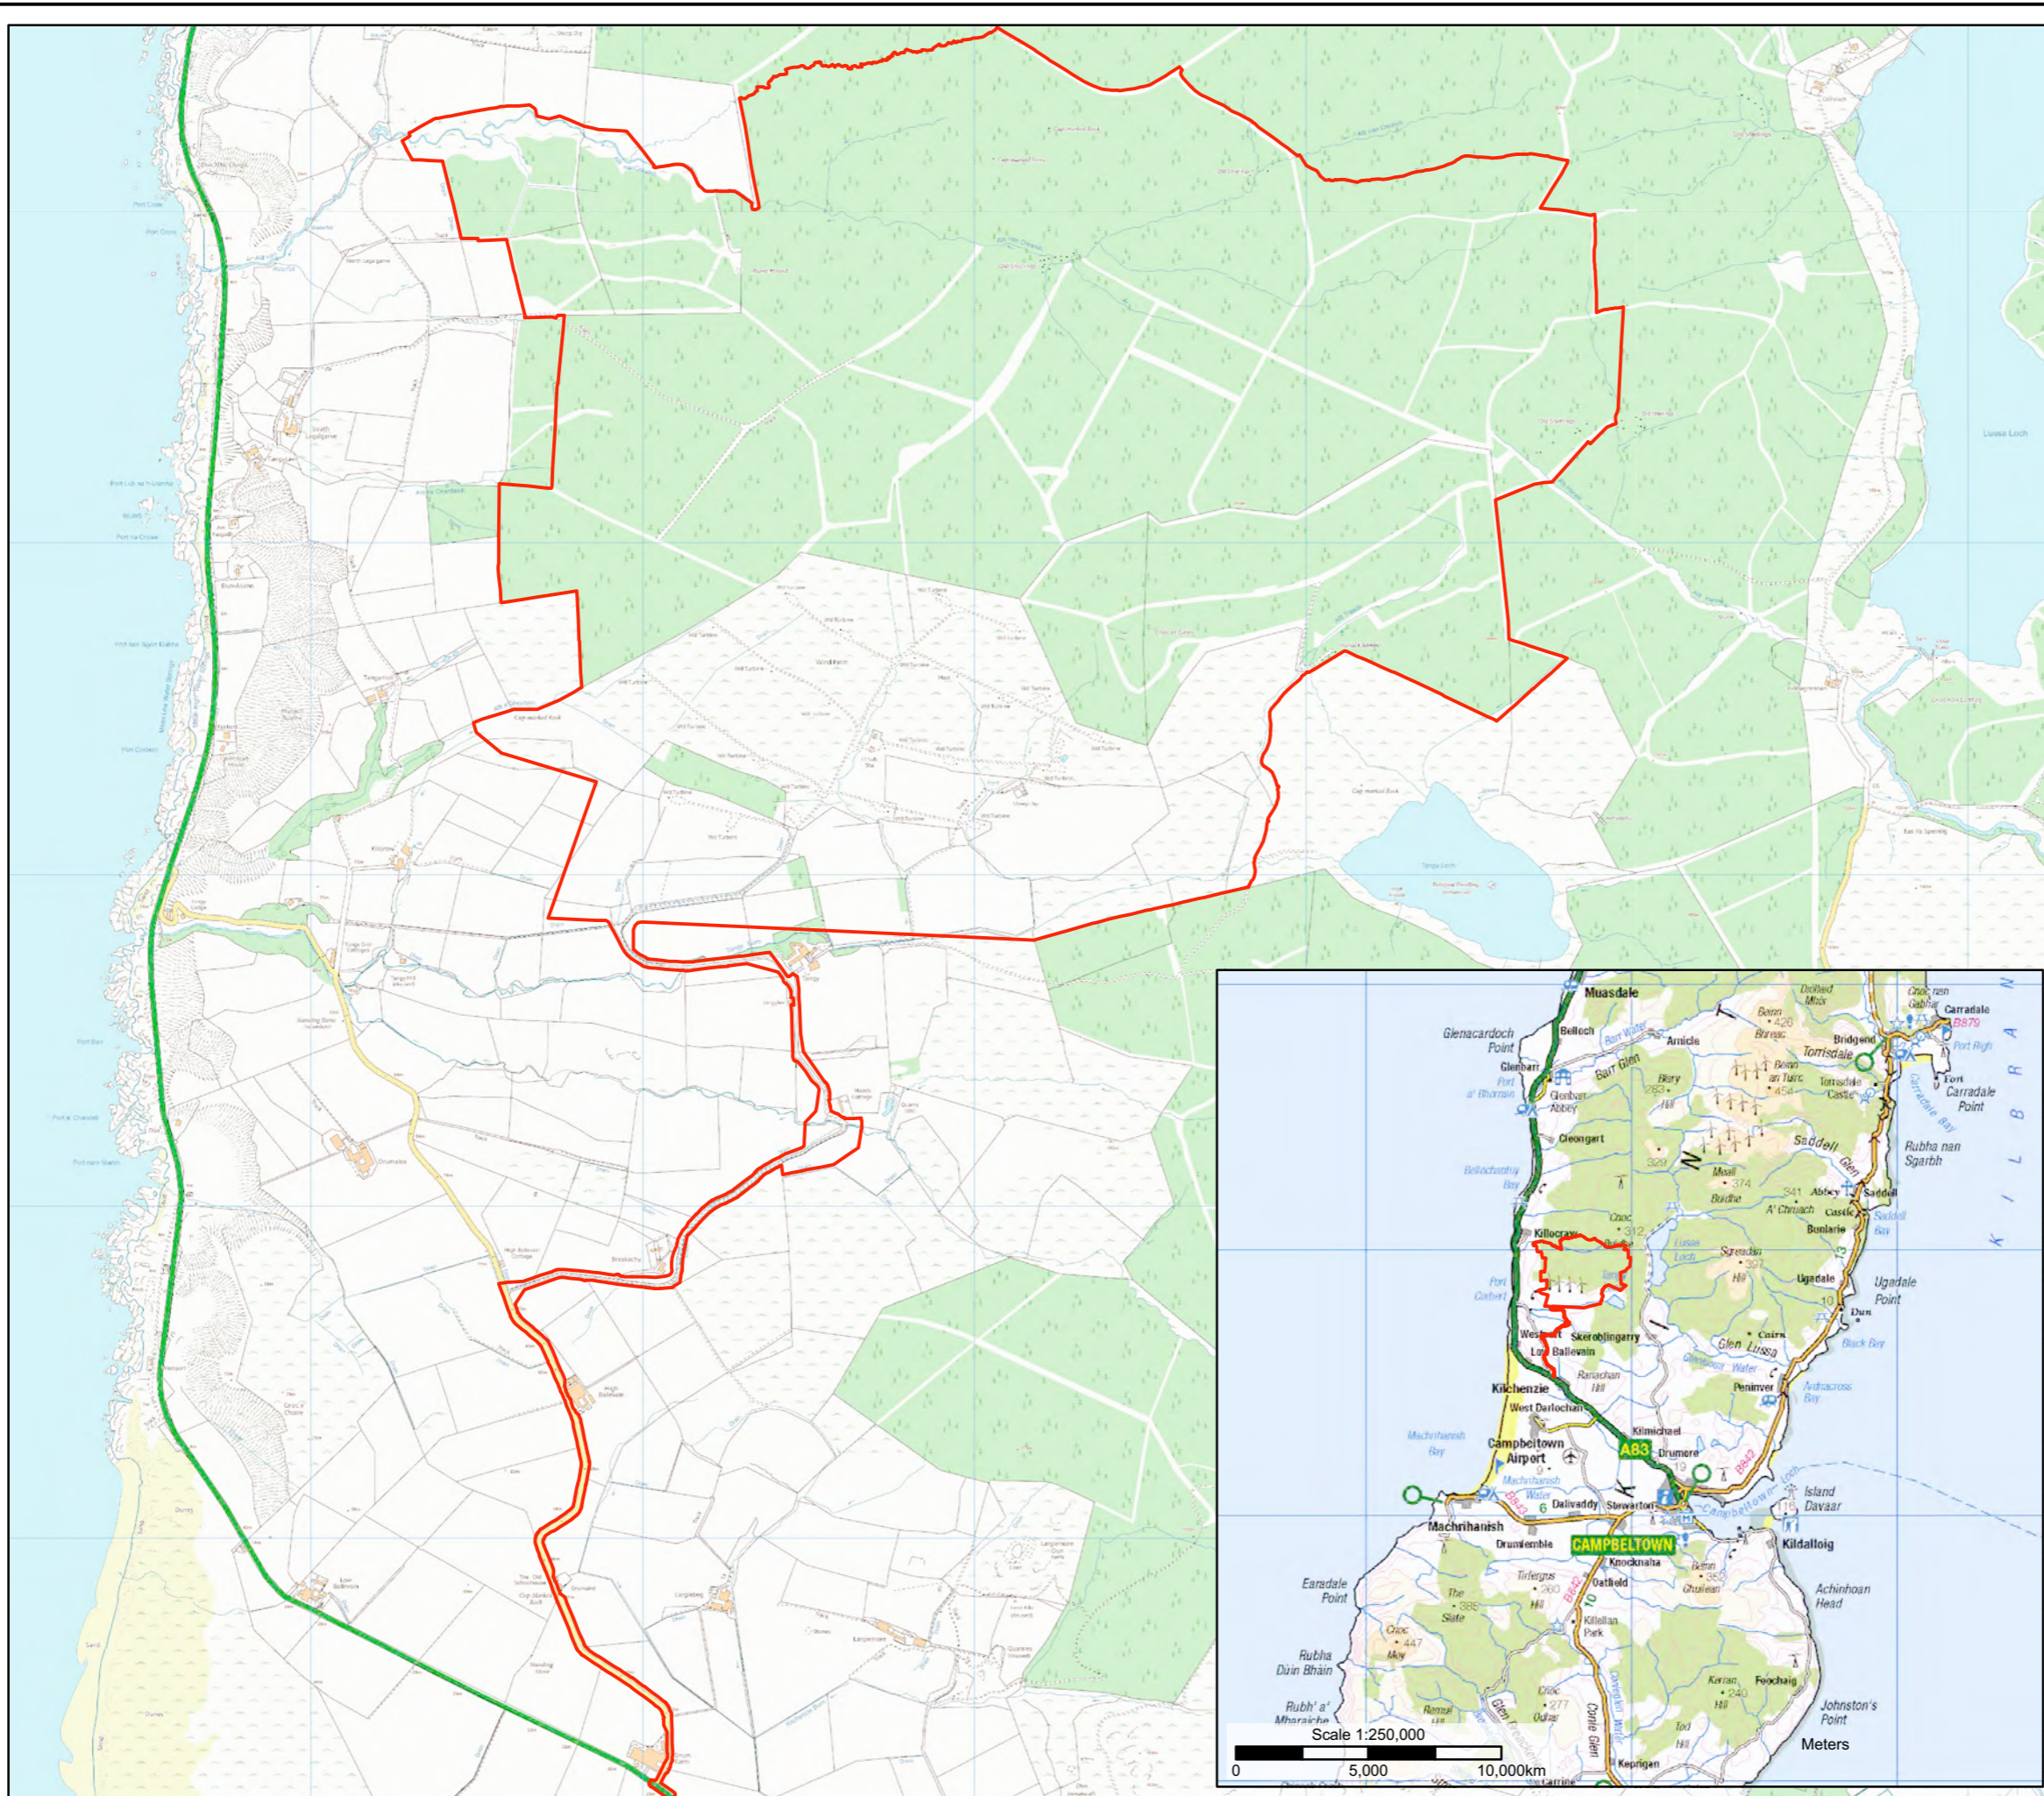

Project No: 116032
 Project: Modified Tangy III Wind Farm
 Title: Scoping Report
 Figure 1: Site Location

Drawn by: TW Date: 25/04/17

Drawing: 116032-D-SCO1-1.0.0