



**SINGLE CABLE TRENCH DETAIL**

Scale: 1:20 @ A3

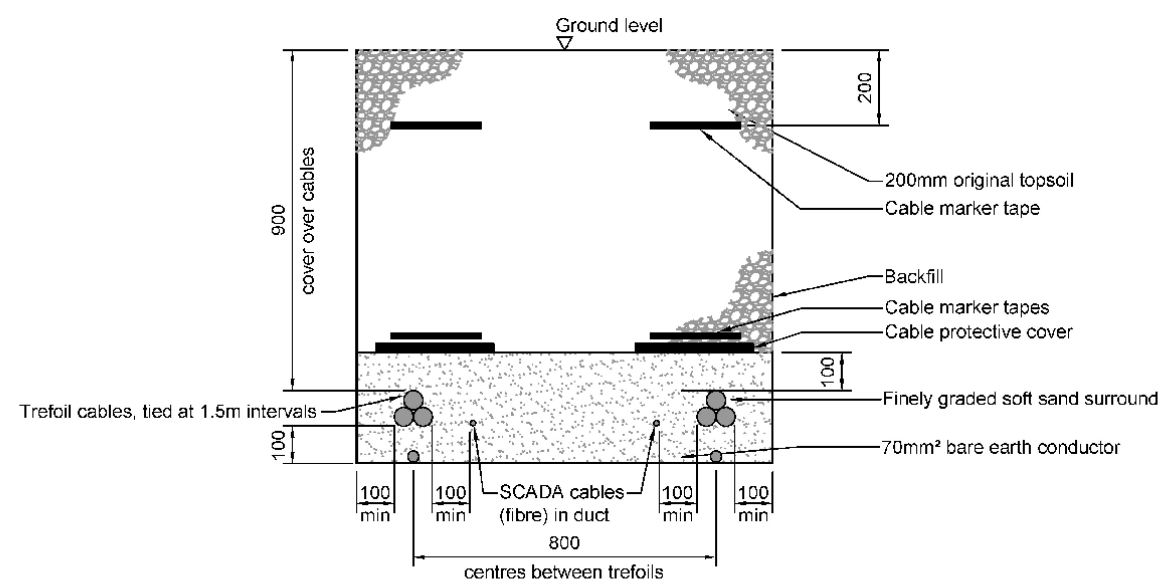

**DOUBLE CABLE TRENCH DETAIL**

Scale: 1:20 @ A3

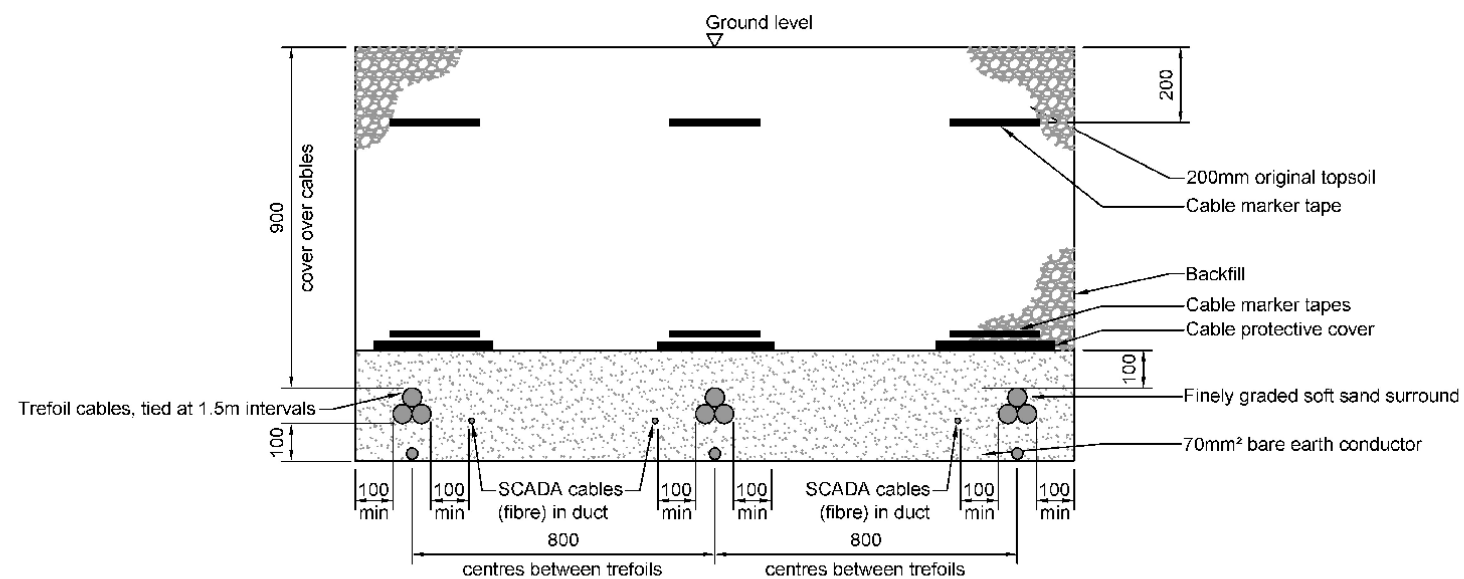

**TREBLE CABLE TRENCH DETAIL**

Scale: 1:20 @ A3

**Figure 5.9**  
**Indicative Cable Trench Detail**