



**CUT / FILL TRACK SECTION**

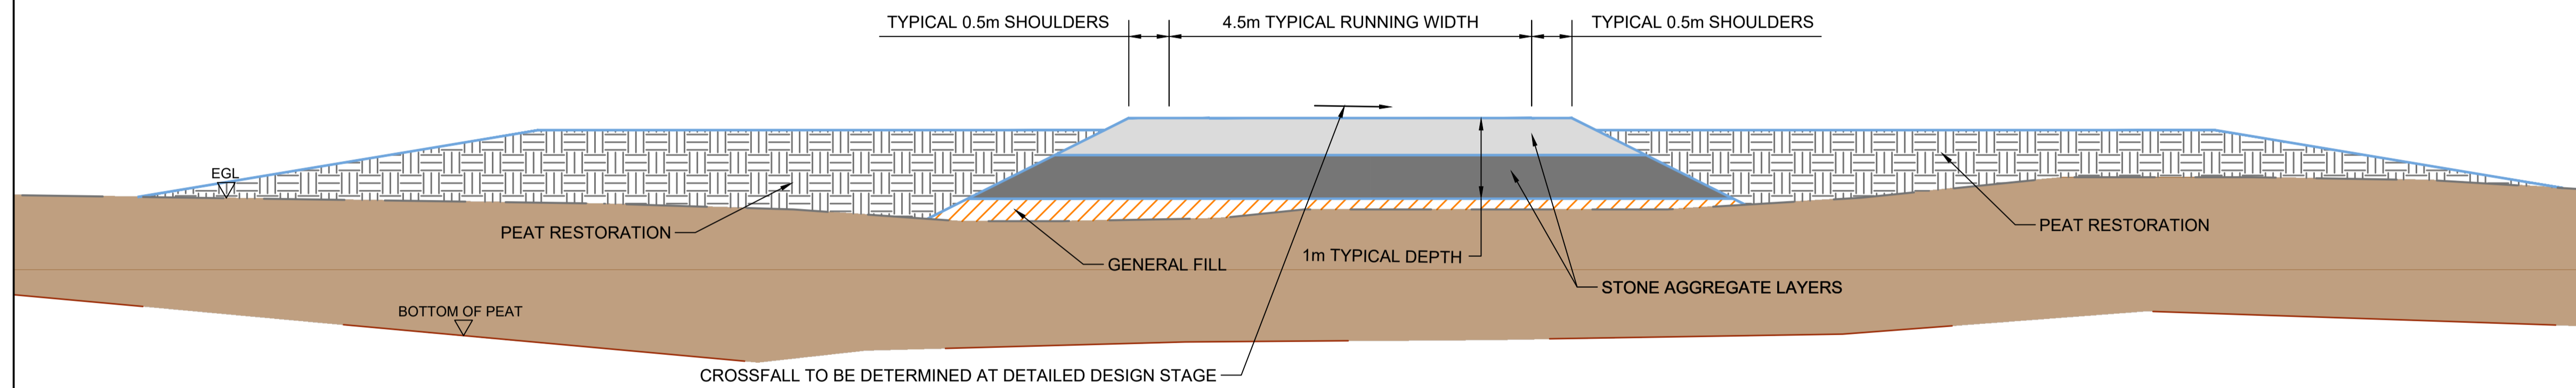

**FLOATED TRACK SECTION**

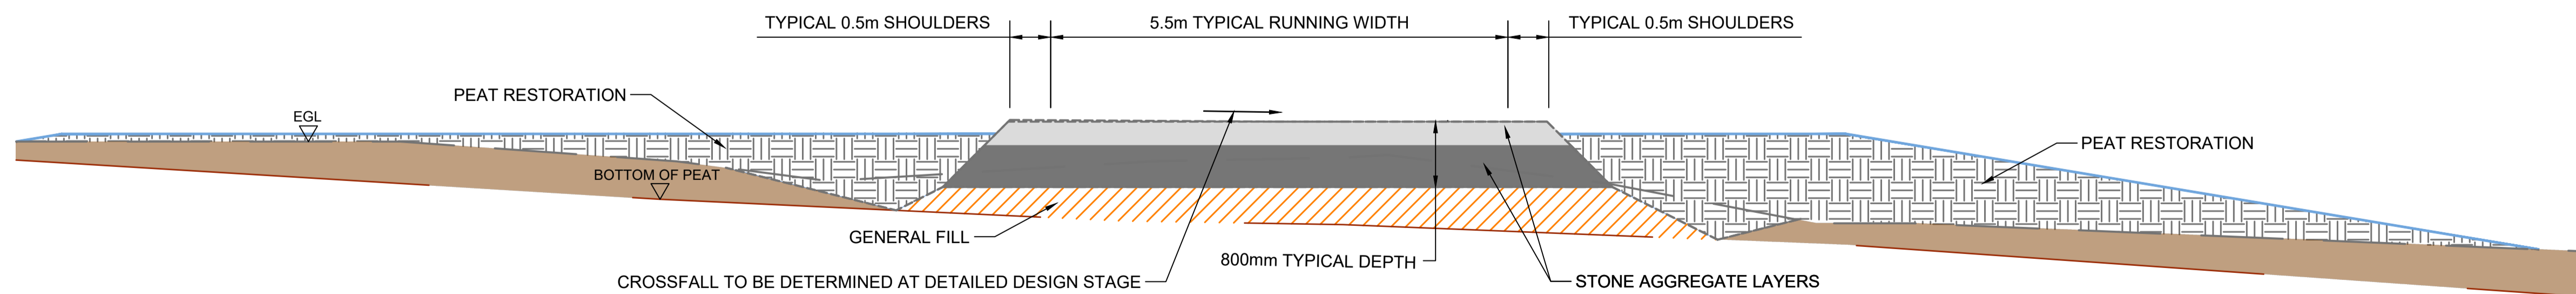

**ALL FILL TRACK SECTION**

**NOTES**

1. ALL DIMENSIONS ARE INDICATIVE AND DEPENDANT ON TOPOGRAPHY AND GROUND INVESTIGATION TO DETERMINE SUITABLE TRACK CONSTRUCTION.
2. CABLE TRENCHES AND DRAINAGE DETAILS HAVE BEEN OMITTED AT THIS STAGE FOR CLARITY.

**KEY:**

- EXISTING PEAT
- PEAT RESTORATION

Scale 1:100 @ A3



**Figure 3.4  
Typical Access Track Details**