


Key

- Site Boundary
- Turbine
- LiDAR Compound Location
- Floated Track
- Founded/Cut Track
- Substation, Welfare Facility and Store
- Temp. Construction Compound, Security, Storage and Batching Plant
- Hardstanding
- Borrow Pit Search Area
- PWS
- PWS Buffer (250m)
- PWS Catchment Area
- Ephemeral Stream
- Natural Watercourse

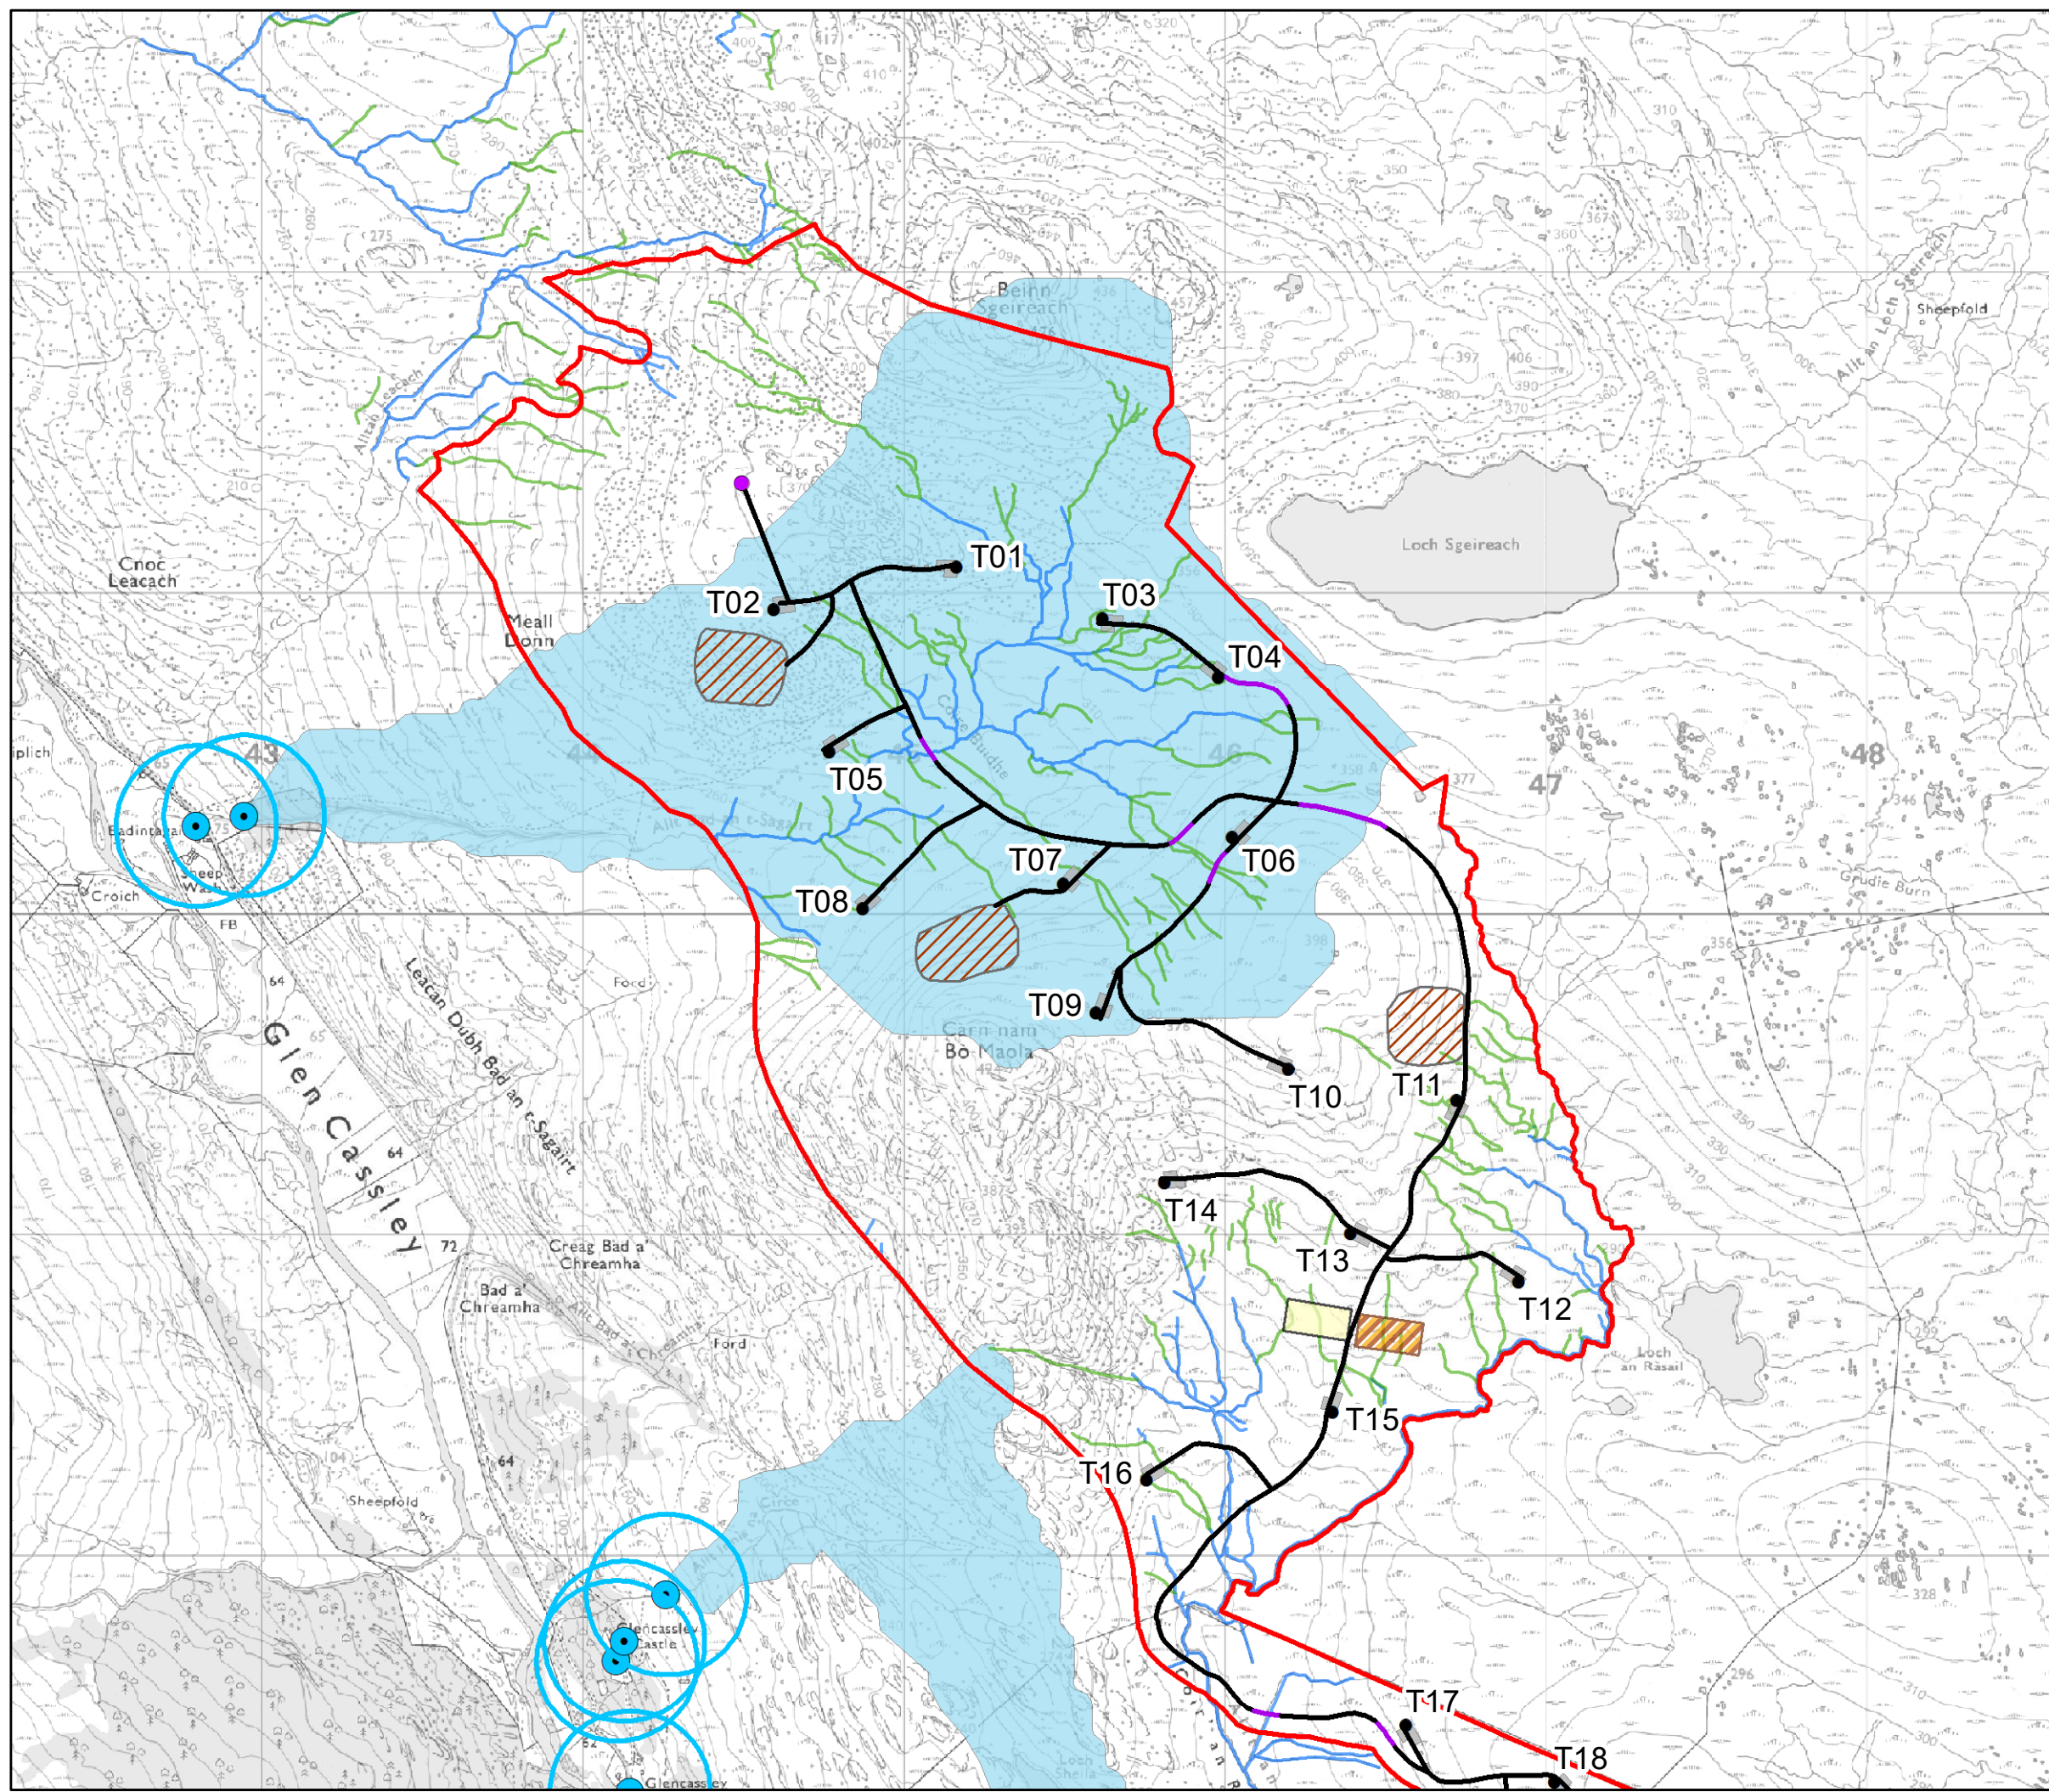

Scale 1:20,000 @ A3
0 0.2 0.4 Km

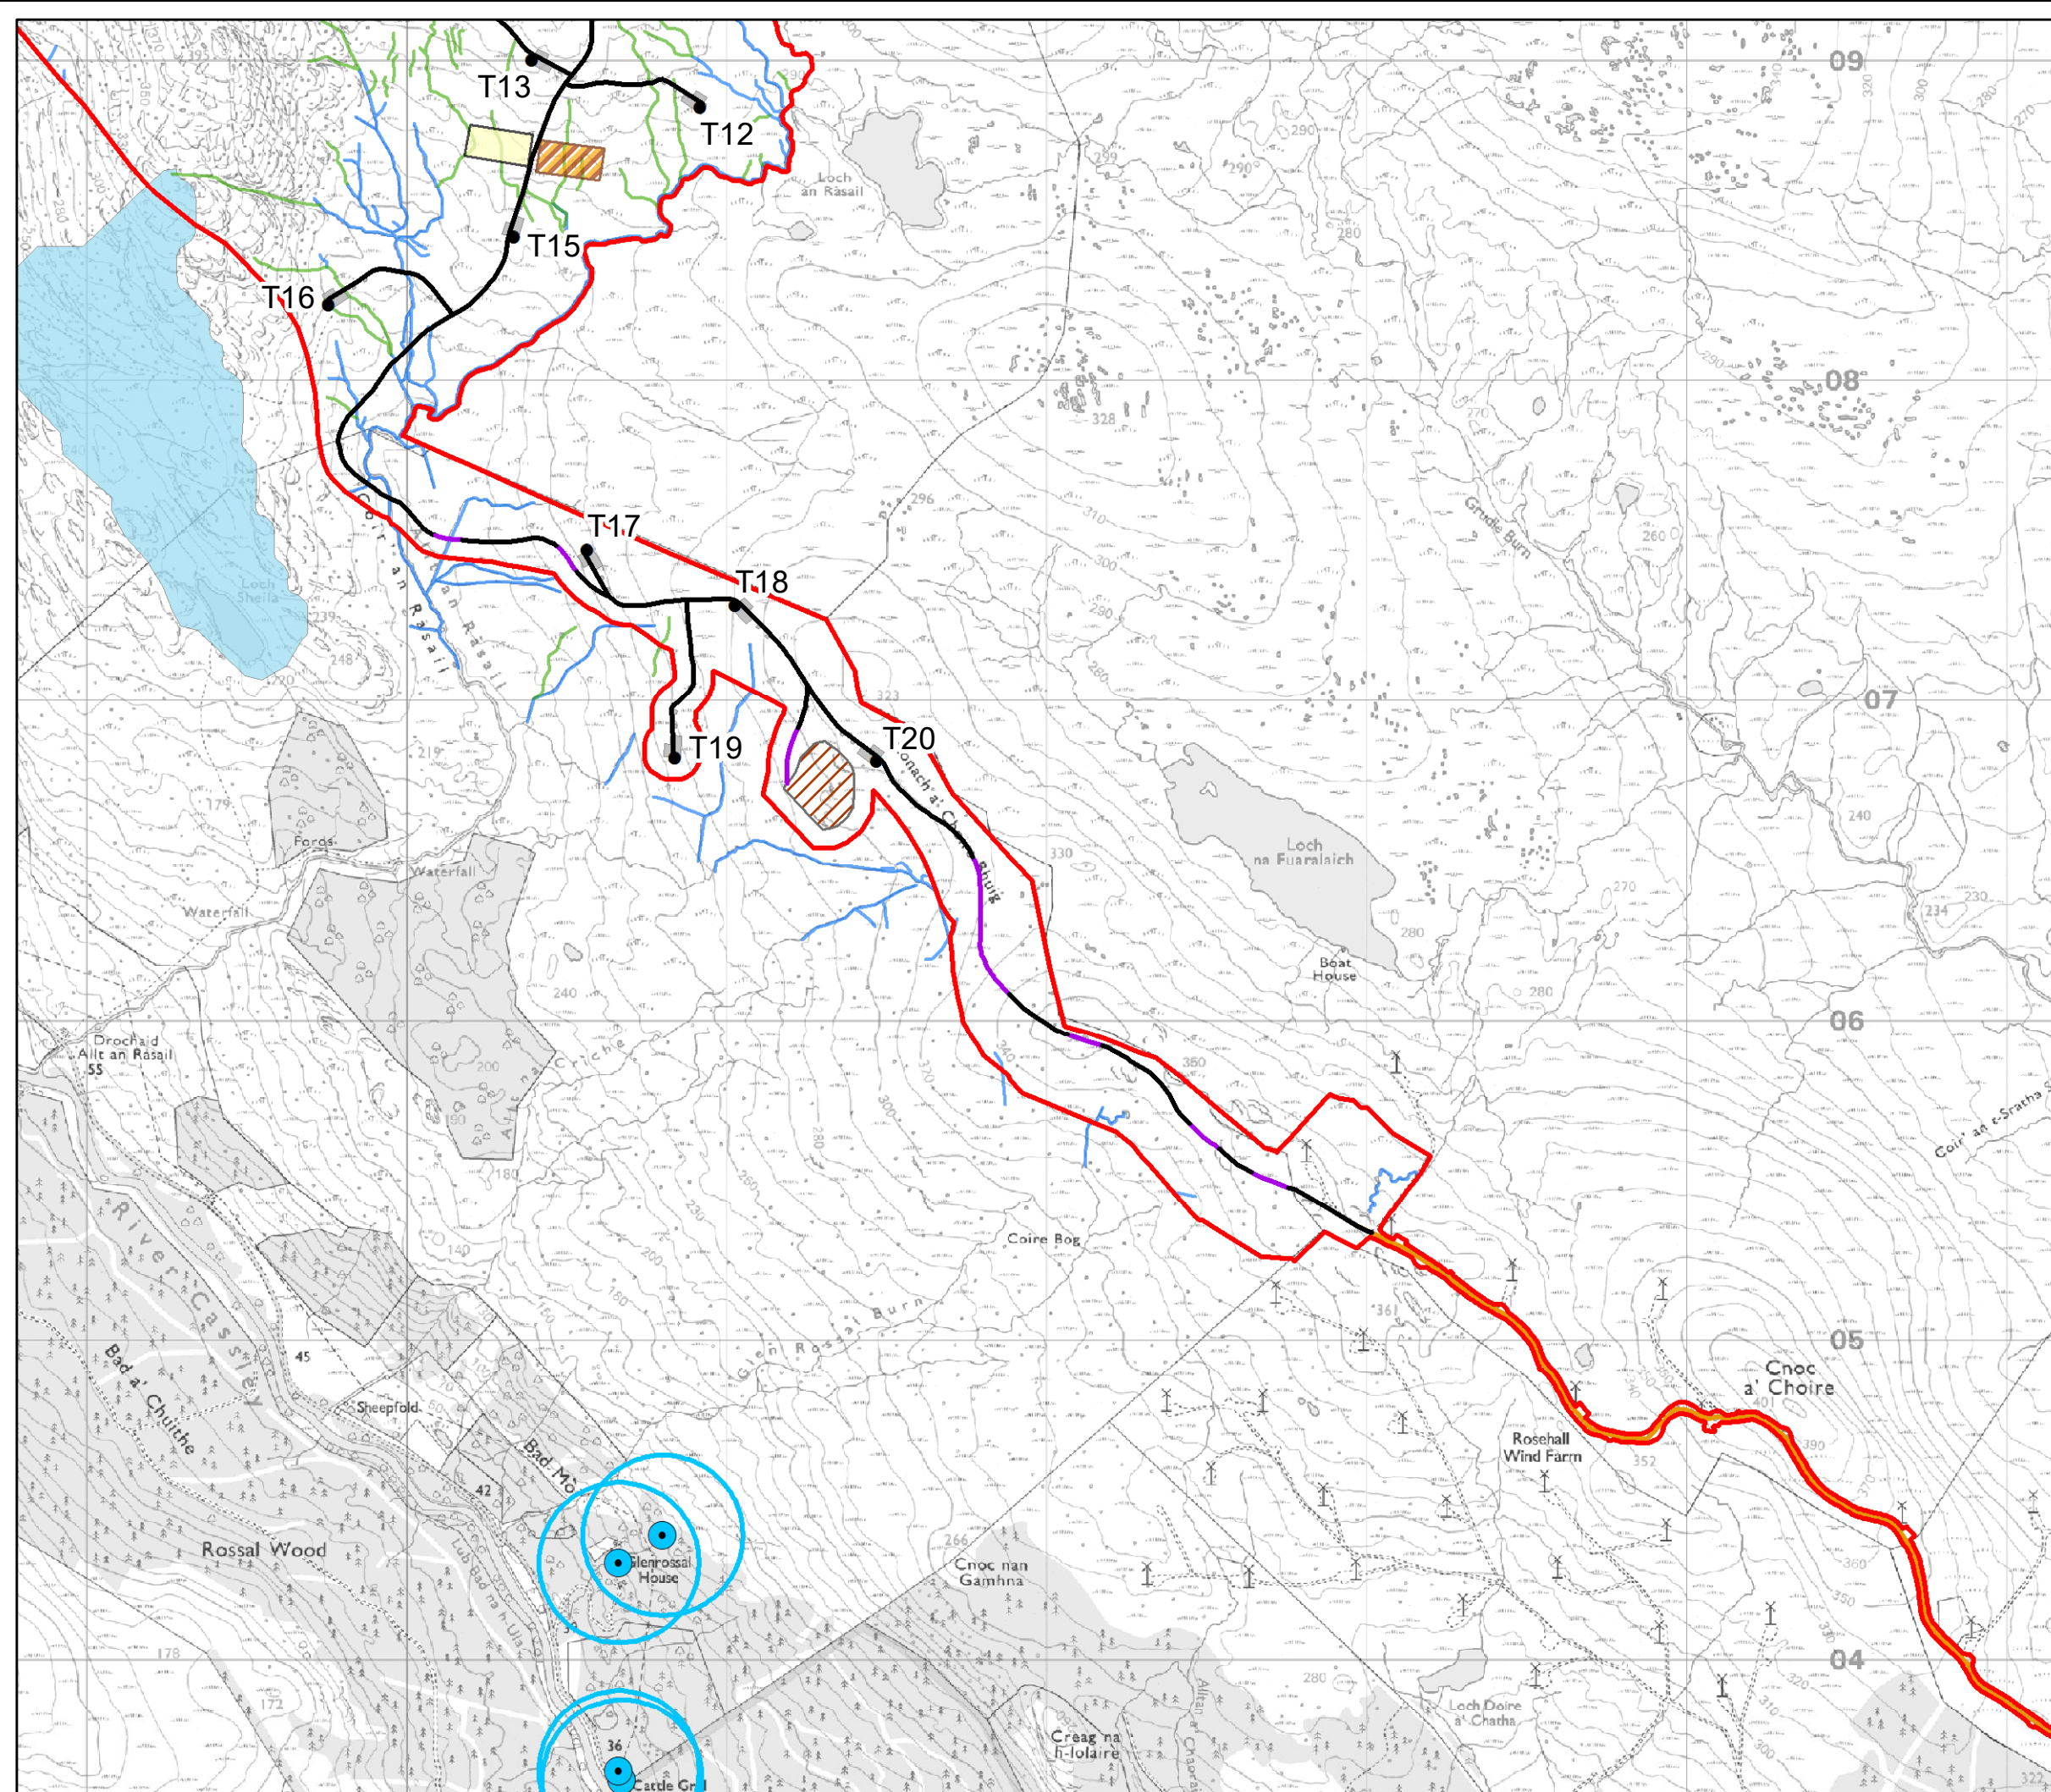


Figure 10.2a

Private Water Supplies

Key

- Site Boundary
- Turbine
- Floated Track
- Founded/Cut Track
- Existing Track to be Upgraded
- Substation, Welfare Facility and Store
- Temp. Construction Compound, Security, Storage and Batching Plant
- Hardstanding
- Borrow Pit Search Area
- PWS
- PWS Buffer (250m)
- PWS Catchment Area
- Ephemeral Stream
- Natural Watercourse




Scale 1:20,000 @ A3
0 0.2 0.4 Km



Figure 10.2b
Private Water Supplies

Key

- Site Boundary
- Founded/Cut Track
- Existing Track to be Upgraded
- Extension to existing operations building
- Temp. Construction Compound, Security and Storage
- Borrow Pit Search Area
- Natural Watercourse

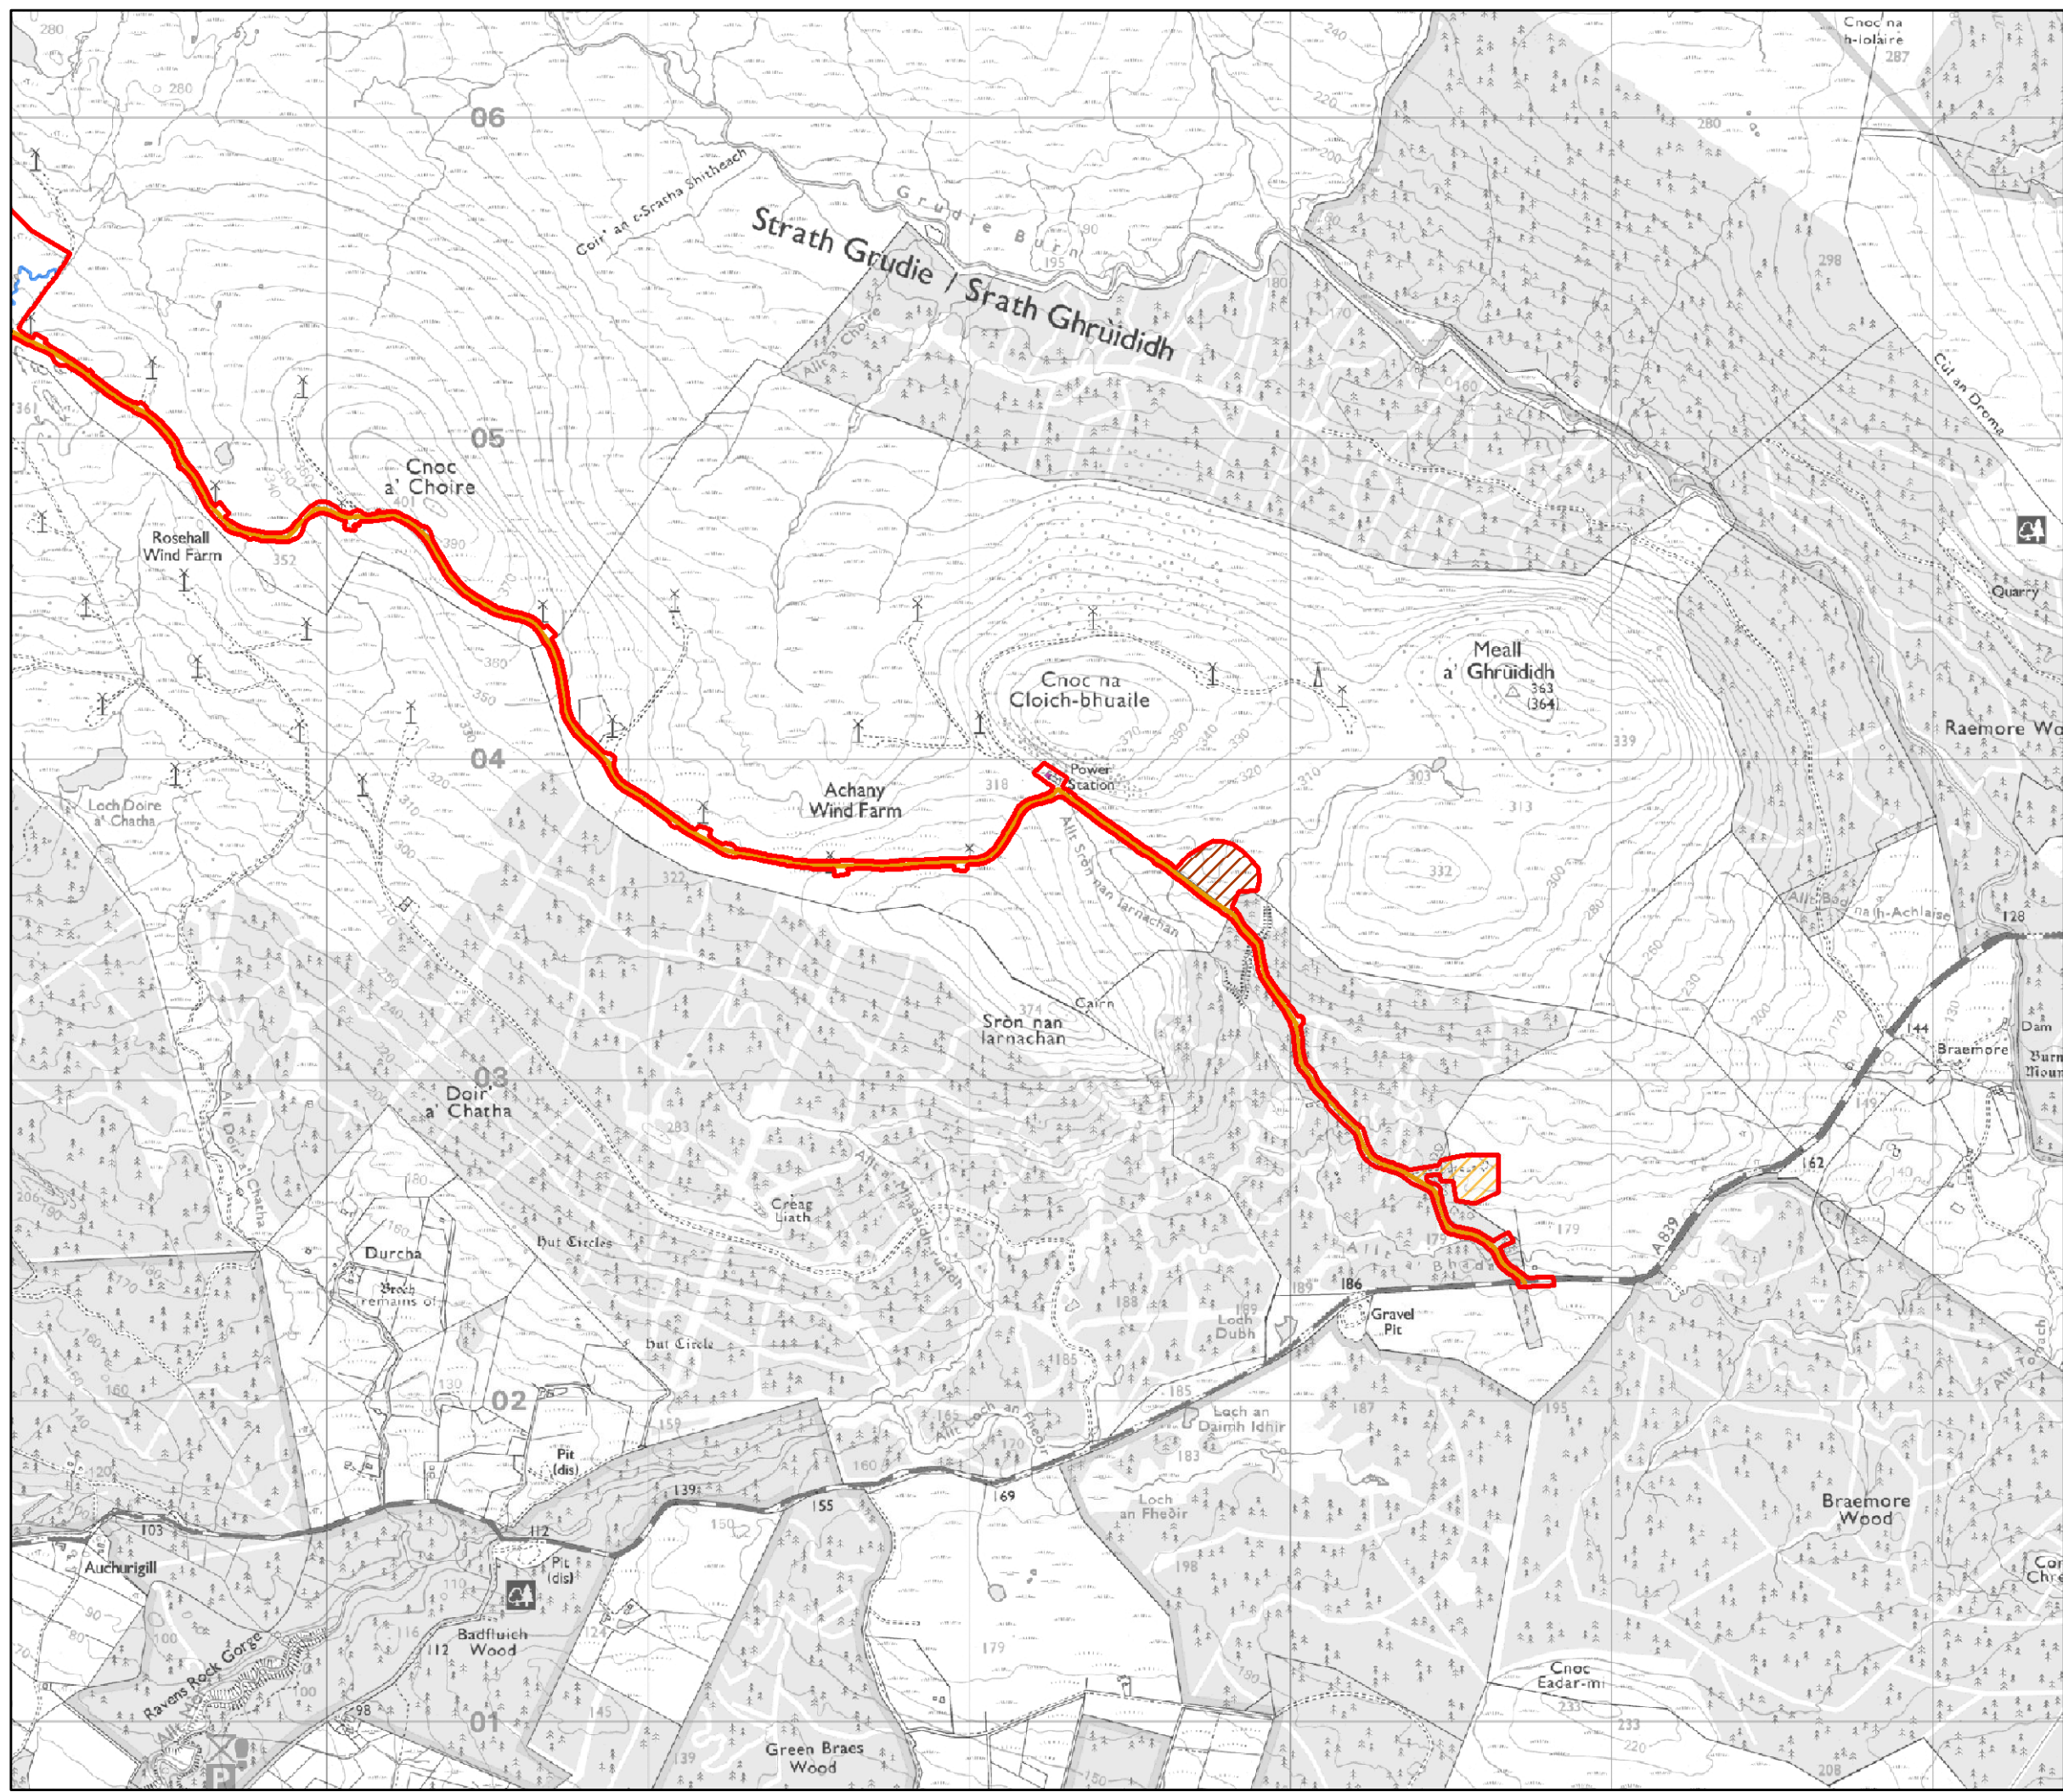

Scale 1:20,000 @ A3
 0 0.2 0.4 Km



Figure 10.2c
Private Water Supplies