



### TYPICAL CUT ROAD

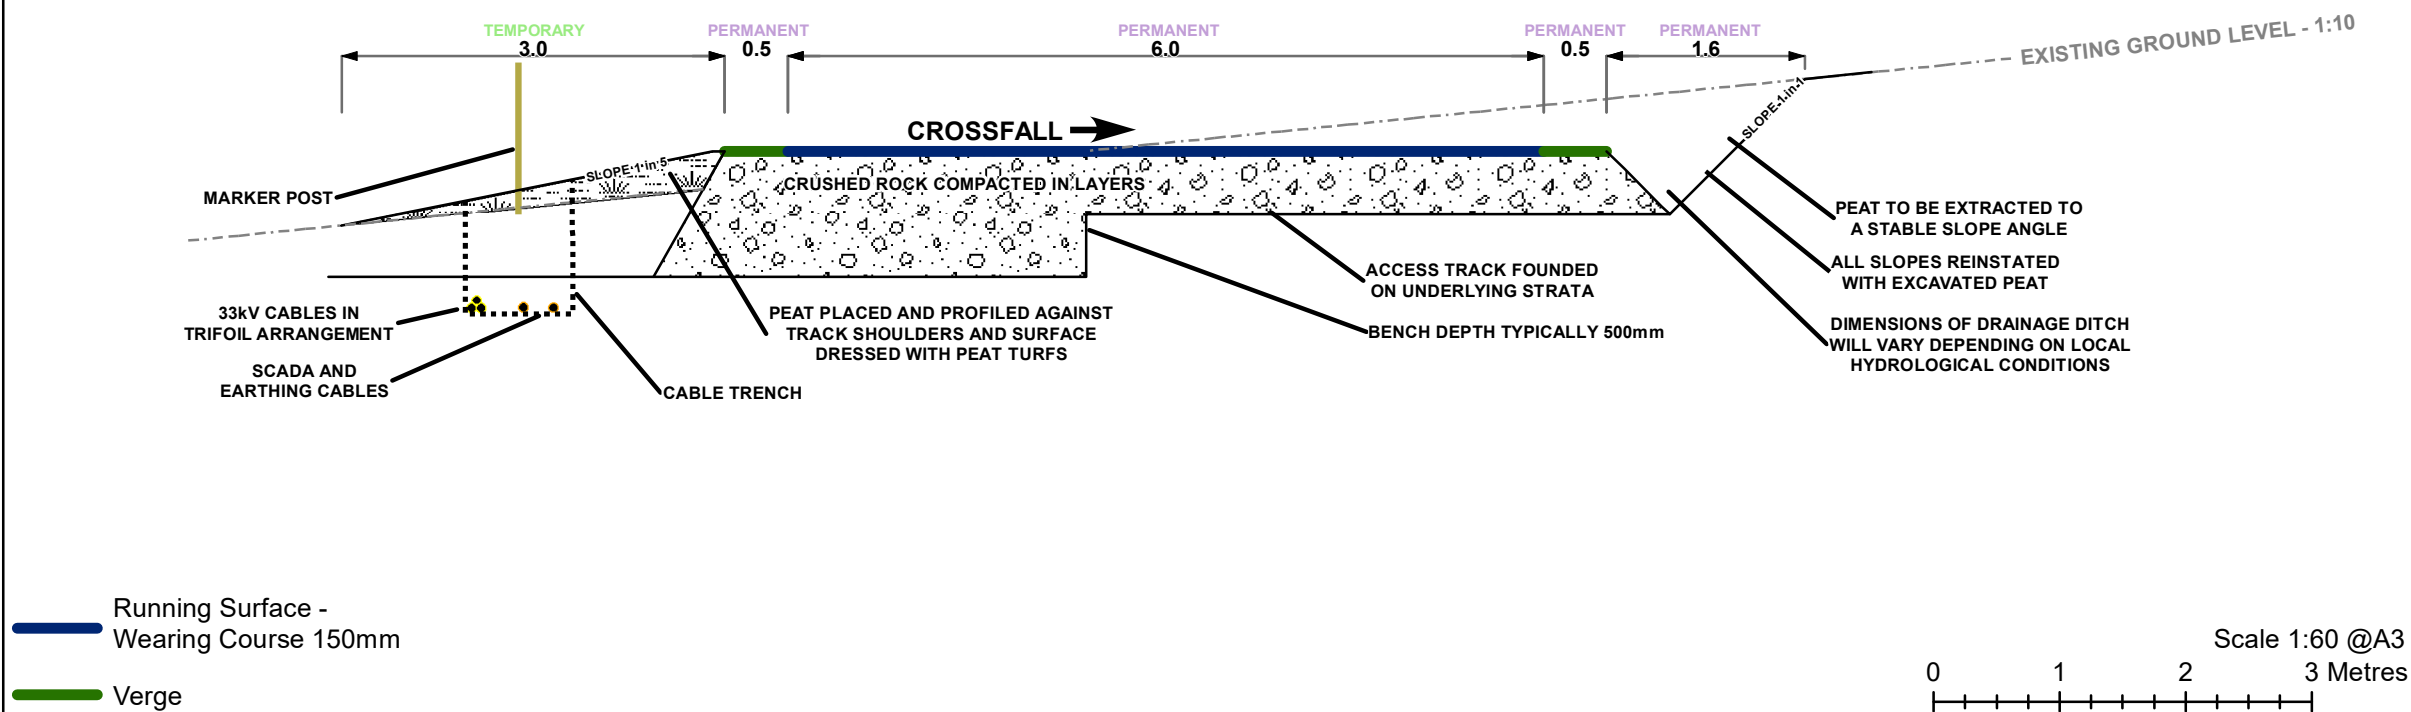

### TYPICAL FLOATING ROAD

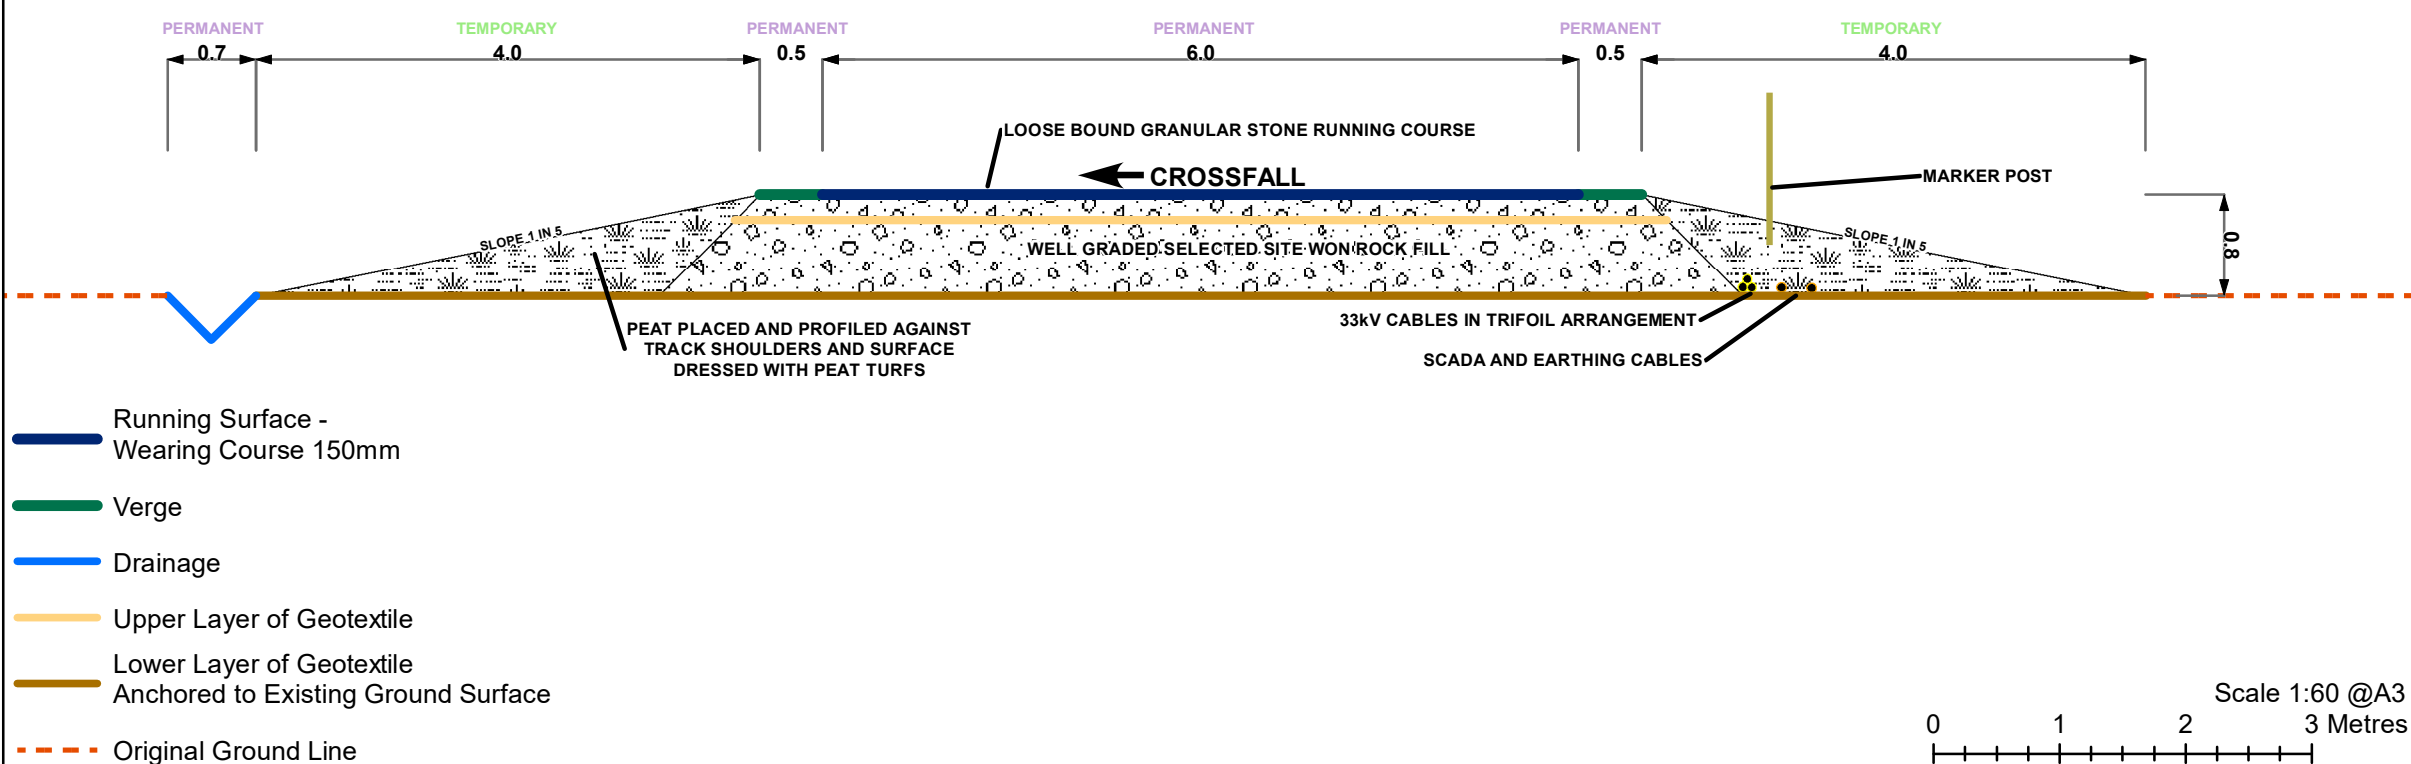

**Notes:**

1. All dimensions in metres (accuracy 0.1m)
2. Depth of construction of access tracks shown as typical depth. Actual depth to be finalised following detailed ground investigation
3. Cable arrangements shown for a single array
4. Cut track shown on typical 1:10 side slope. Dimensions of temporary land take may vary locally depending on topography.

**Figure 5.4**

**Indicative Access Track Detail**