


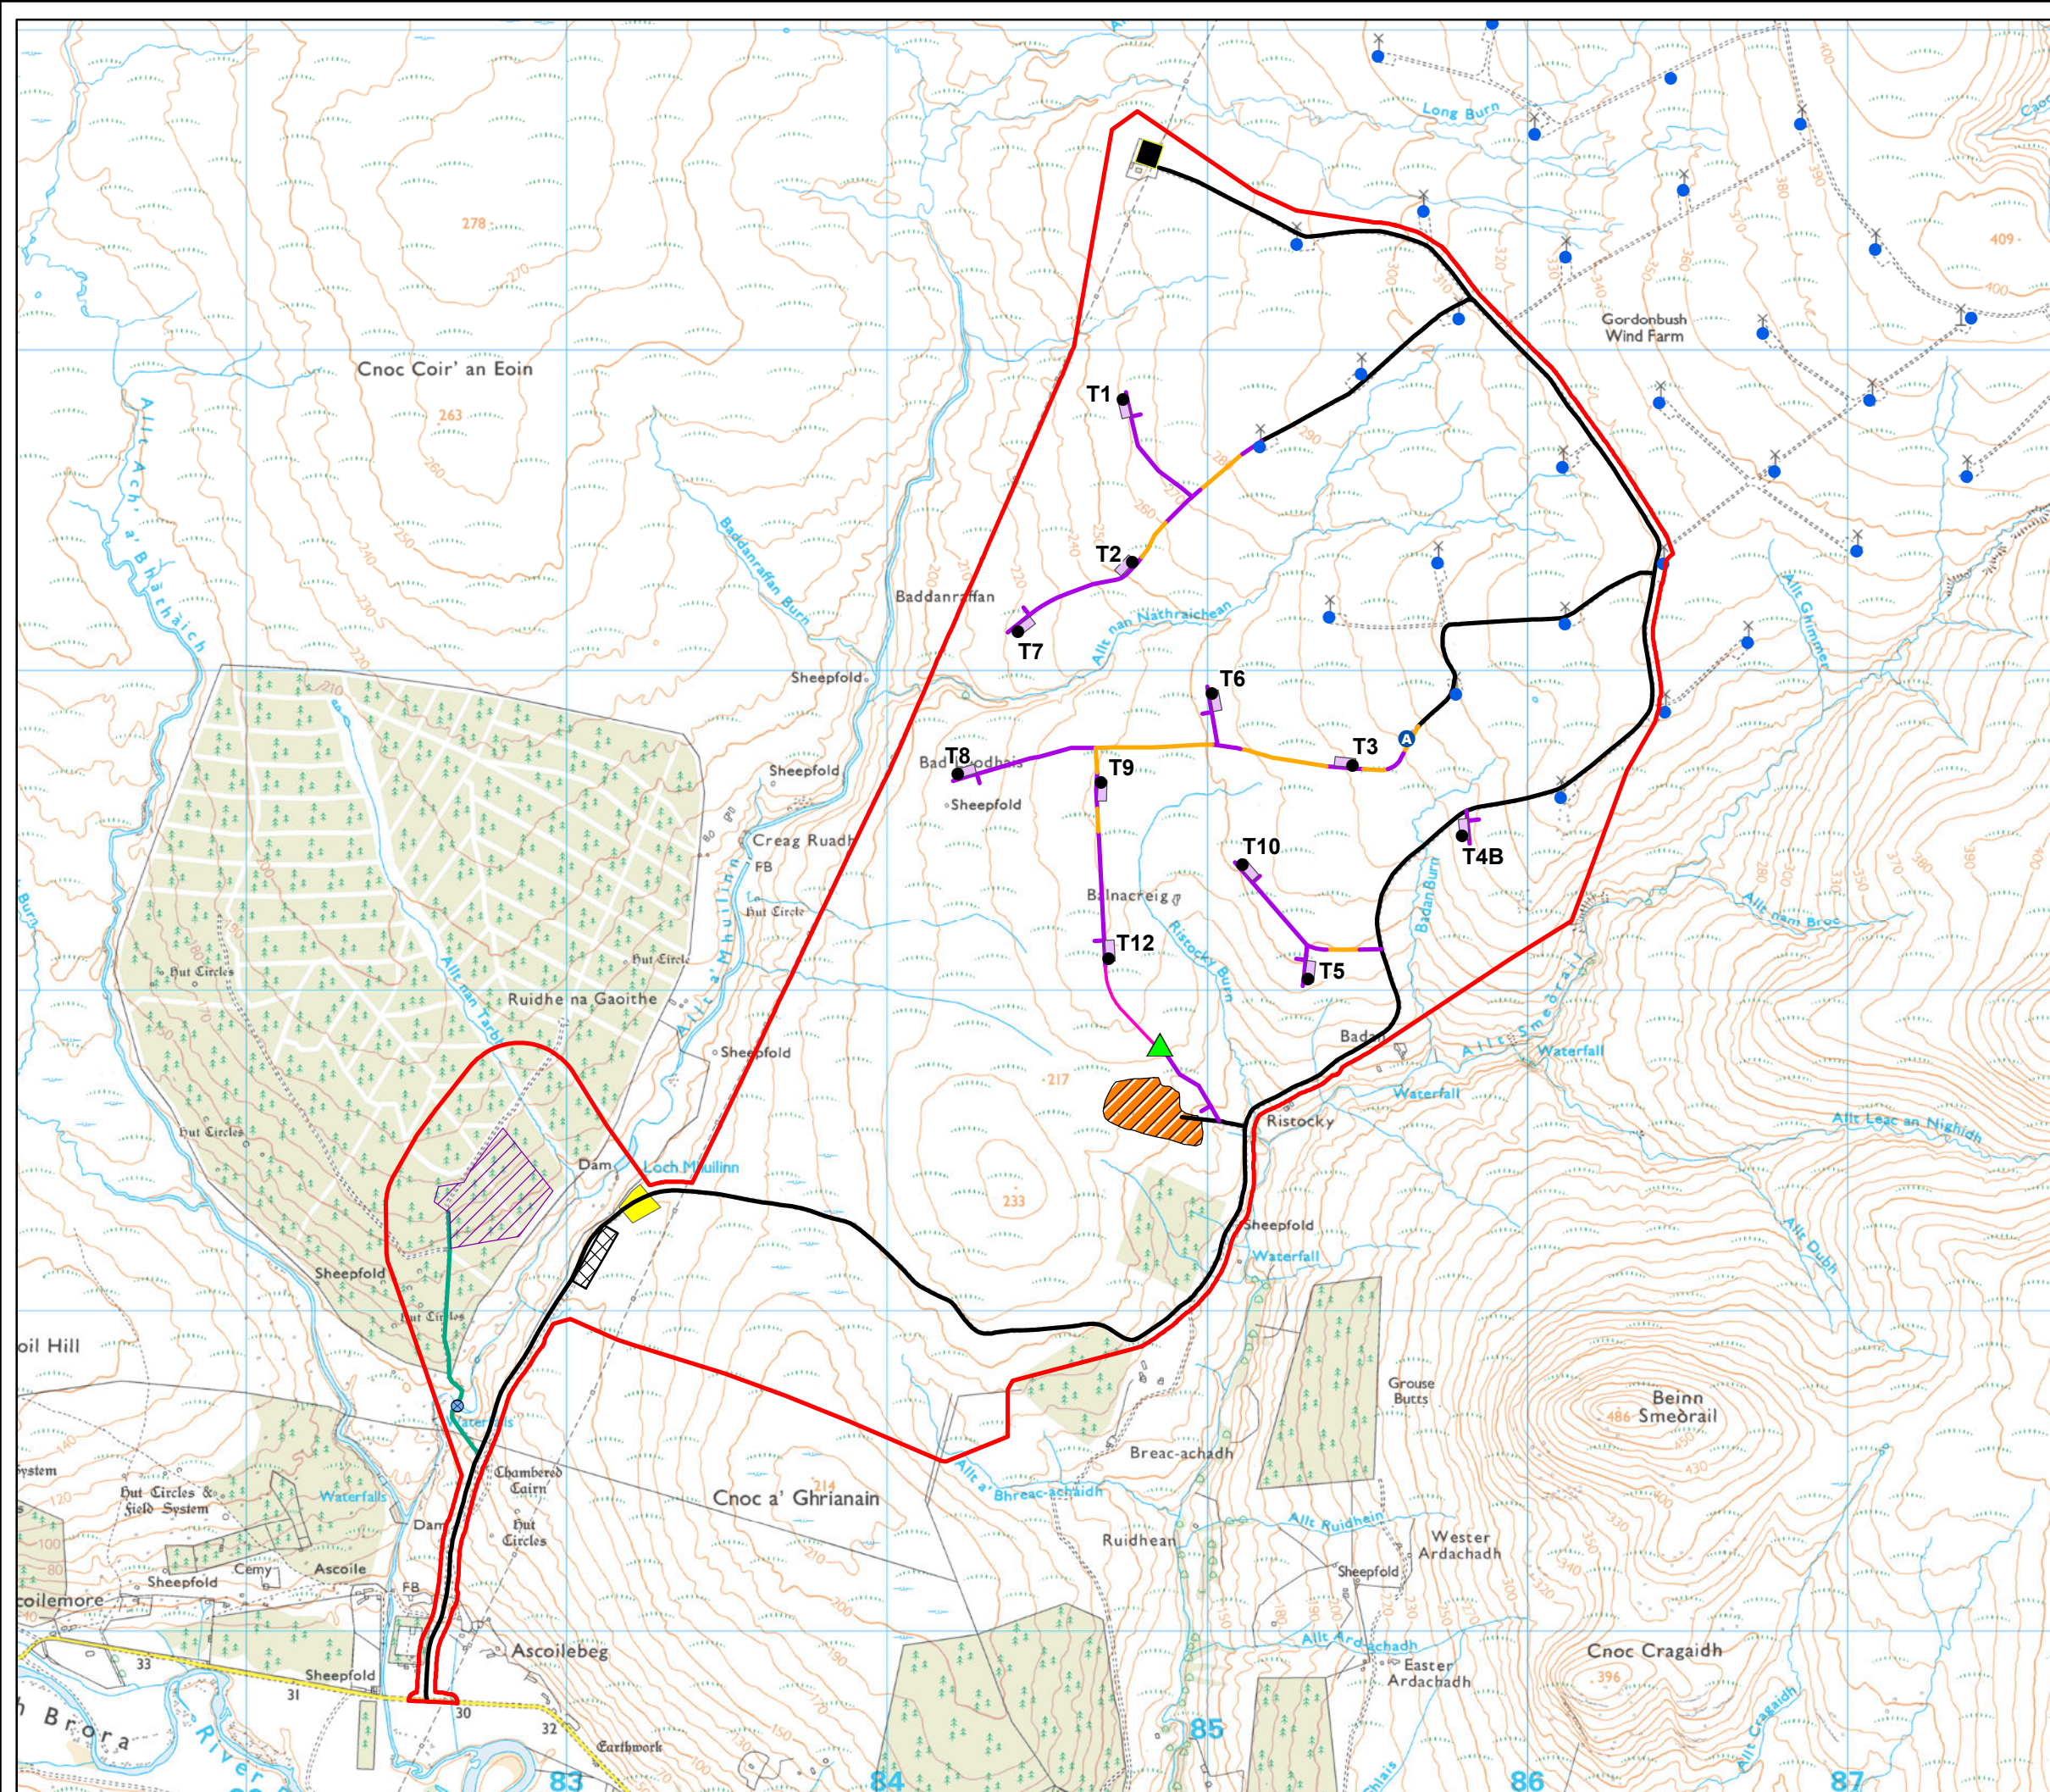

Key

- Site Boundary
- Turbine
- Operational Turbine
- Operational Met Mast
- Watercrossing (Temporary Bridge)
- Proposed LiDAR
- Access Track**
 - Existing
 - Cut
 - Float
 - New Access Track (Cut)
 - Existing Track to Proposed Borrow Pit Search Area
- Indicative Hardstanding
- Existing Substation
- Relocated Batching Plant
- Borrow Pit
- Proposed Borrow Pit Search Area
- Construction Compound

Scale 1:20,000 @ A3

0 0.5 1 Km

N

Figure A4.1
Site Layout

Gordonbush Extension Wind Farm
EIA Report S36C Addendum