
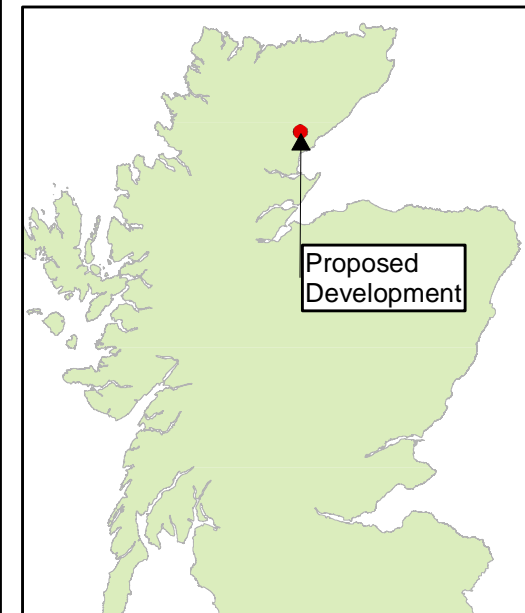


Key
● Site Location

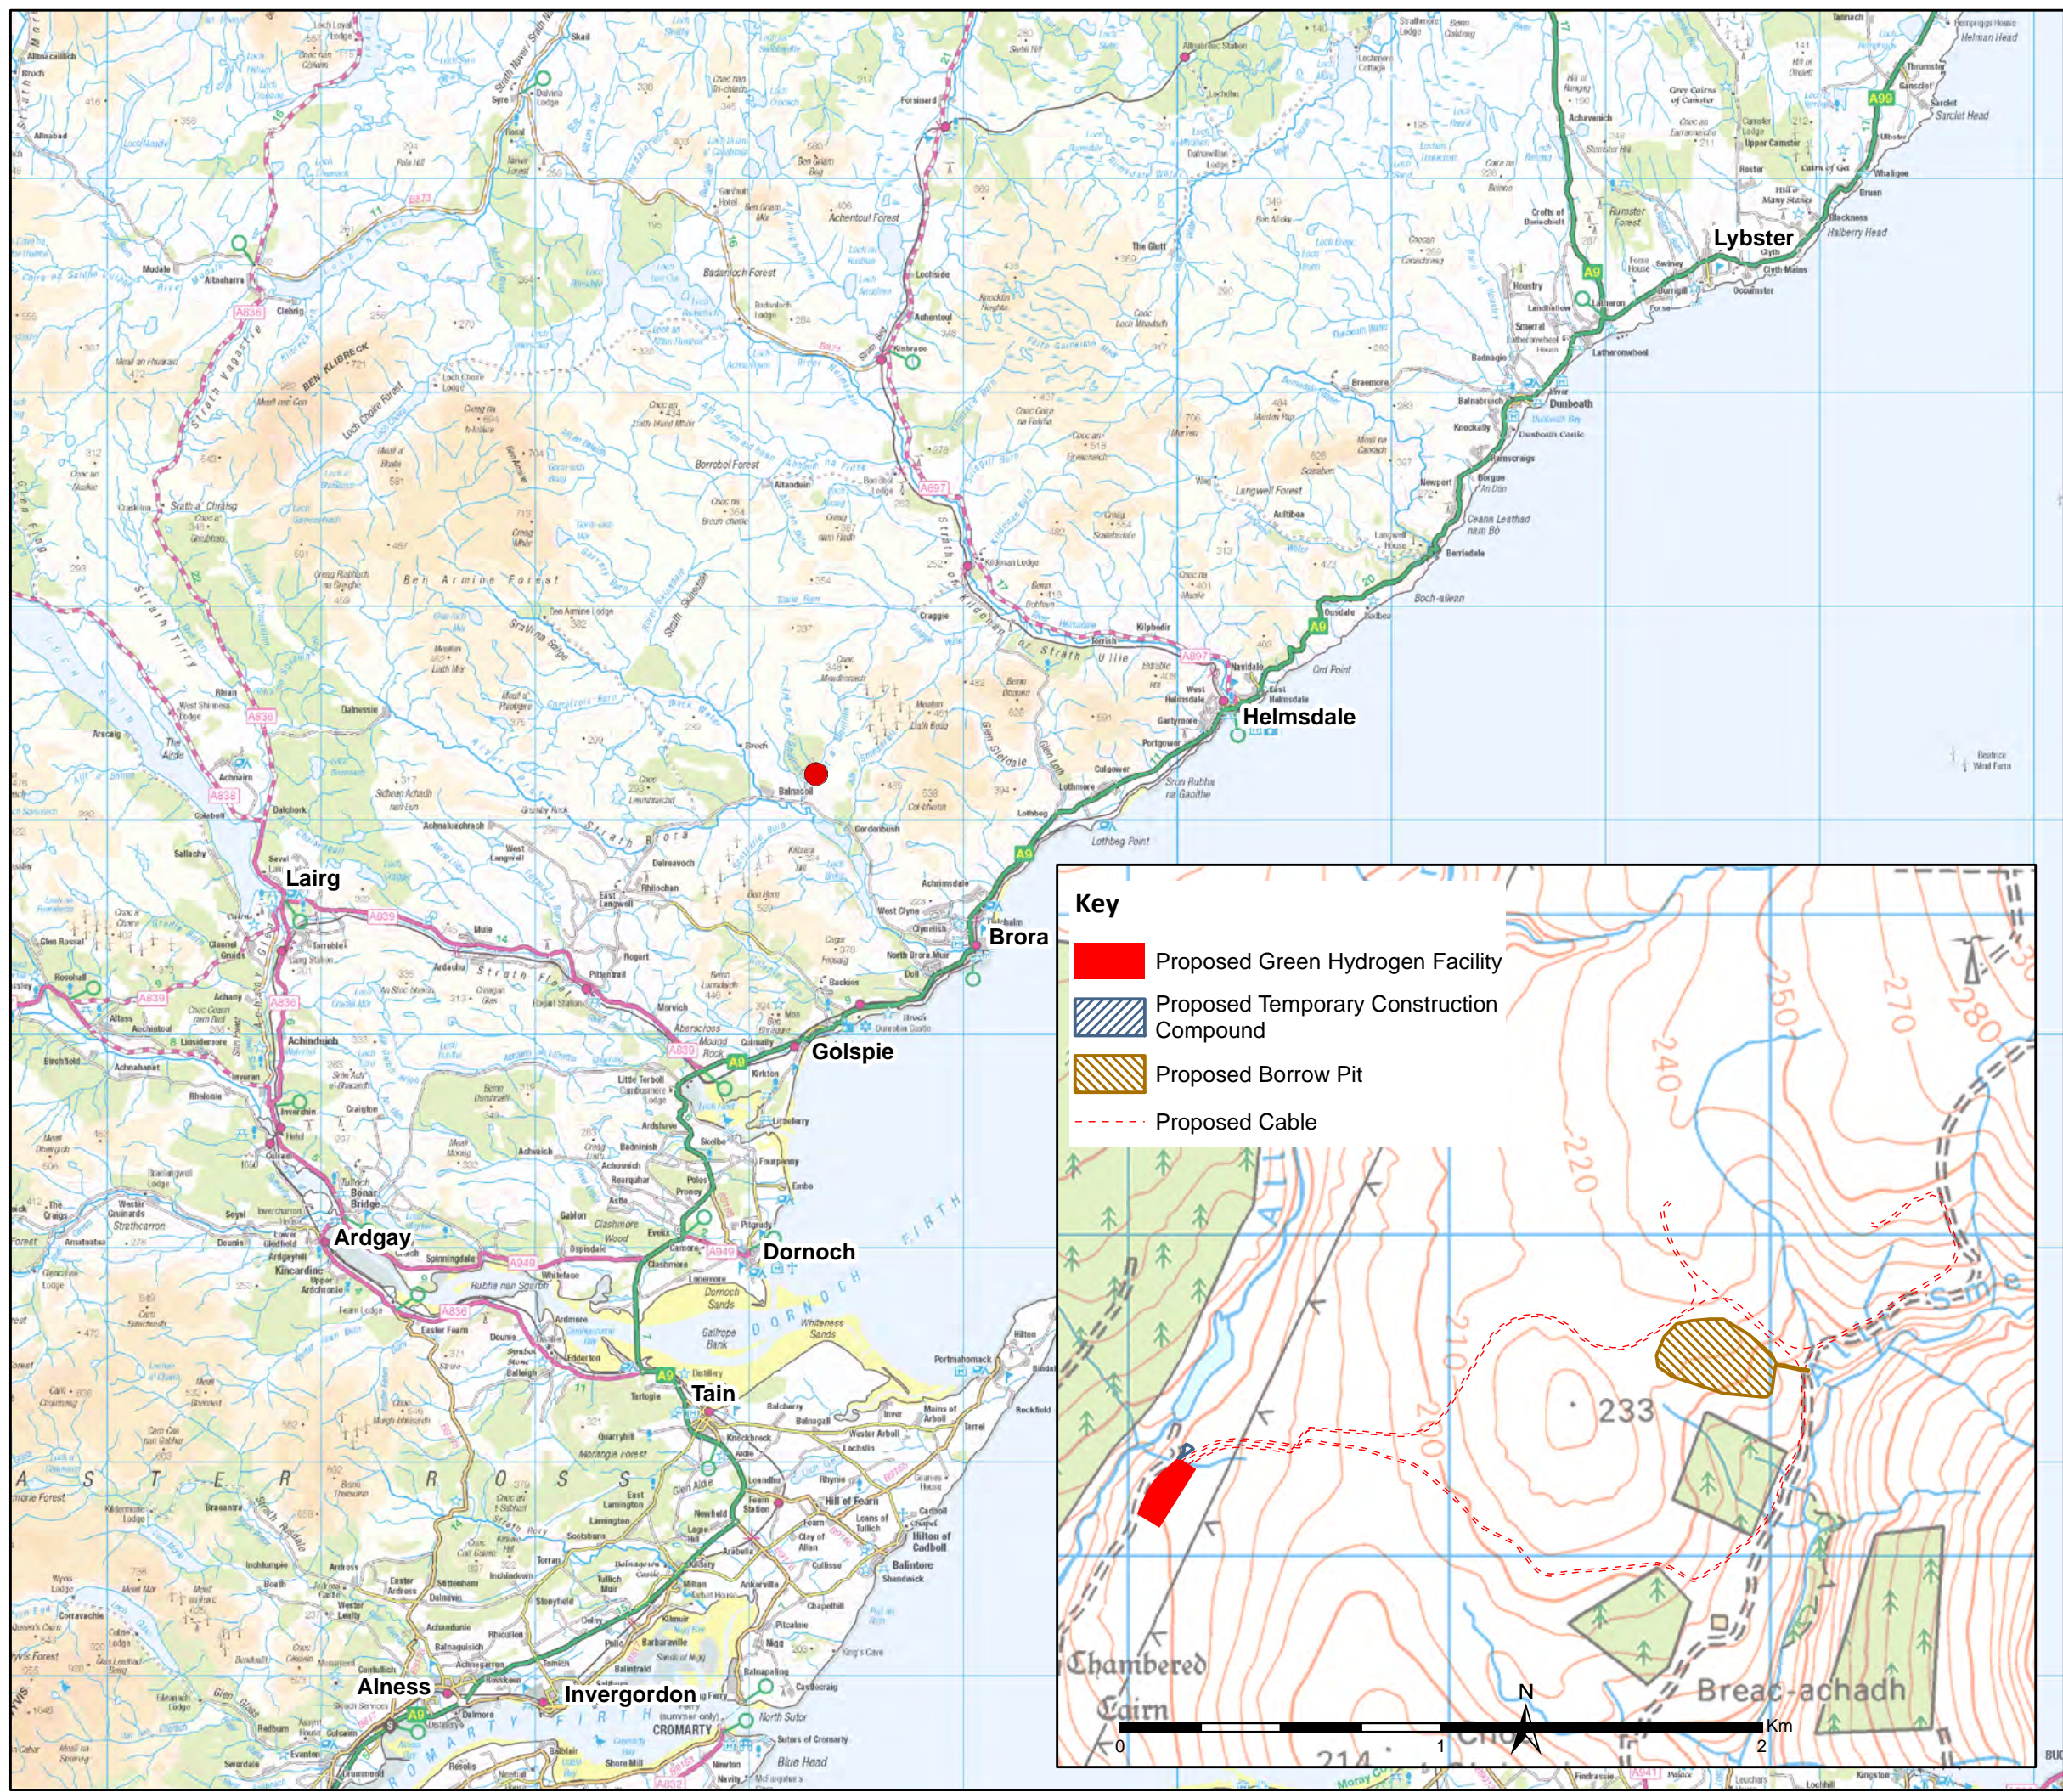

Proposed Development

Scale 1:300,000@ A3
0 5 10 Km

Figure 1
Location Plan

Gordonbush Wind Farm Extension:
Proposed Green Hydrogen Facility