


- Permanent Infrastructure
- Temporary Infrastructure
- Extent of Turbine Excavation
- Transformer
- Drainage Ditch

Notes:

1. Layout and dimensions shown are indicative. Final turbine foundation and crane hardstanding design will be developed in accordance with turbine supplier requirements and ground conditions.

CROSS SECTION A

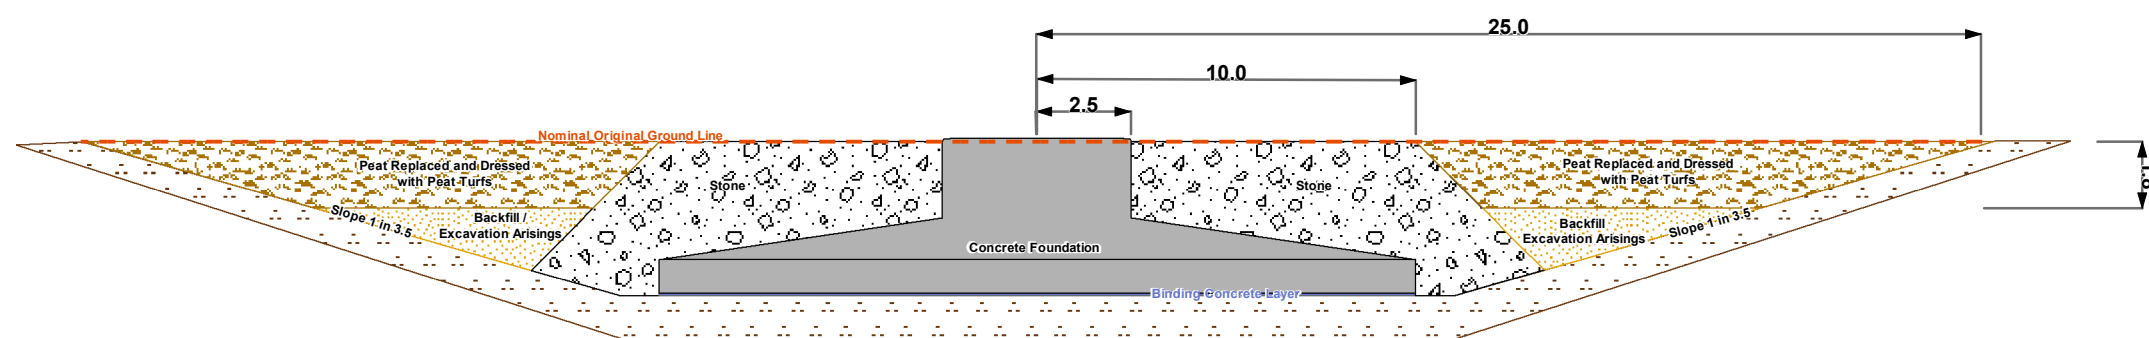

CROSS SECTION B

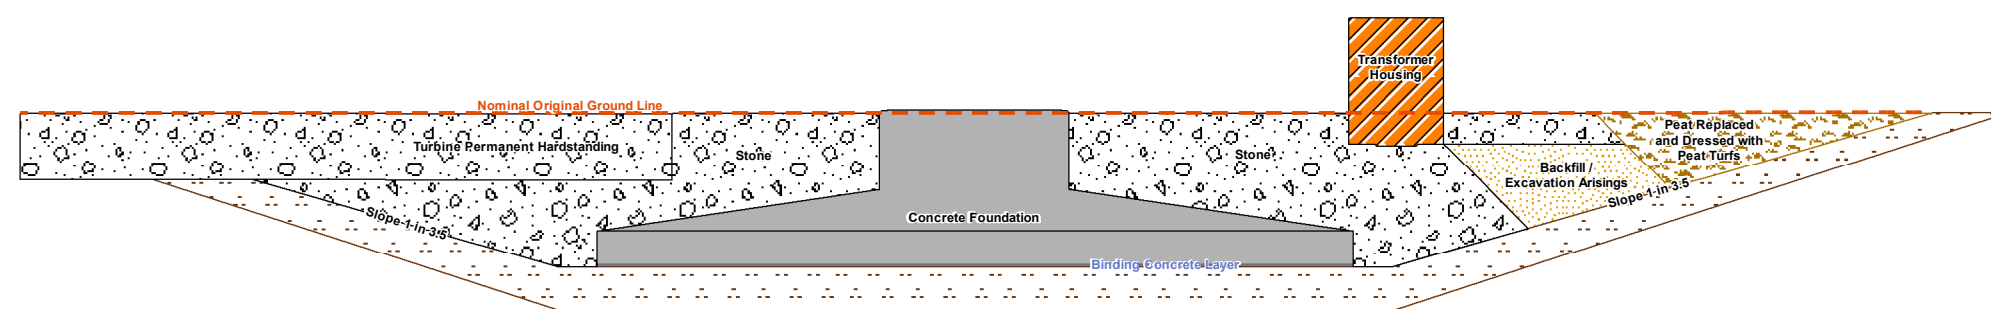


Figure 5.3
Indicative Turbine Foundation
and Crane Hardstanding