
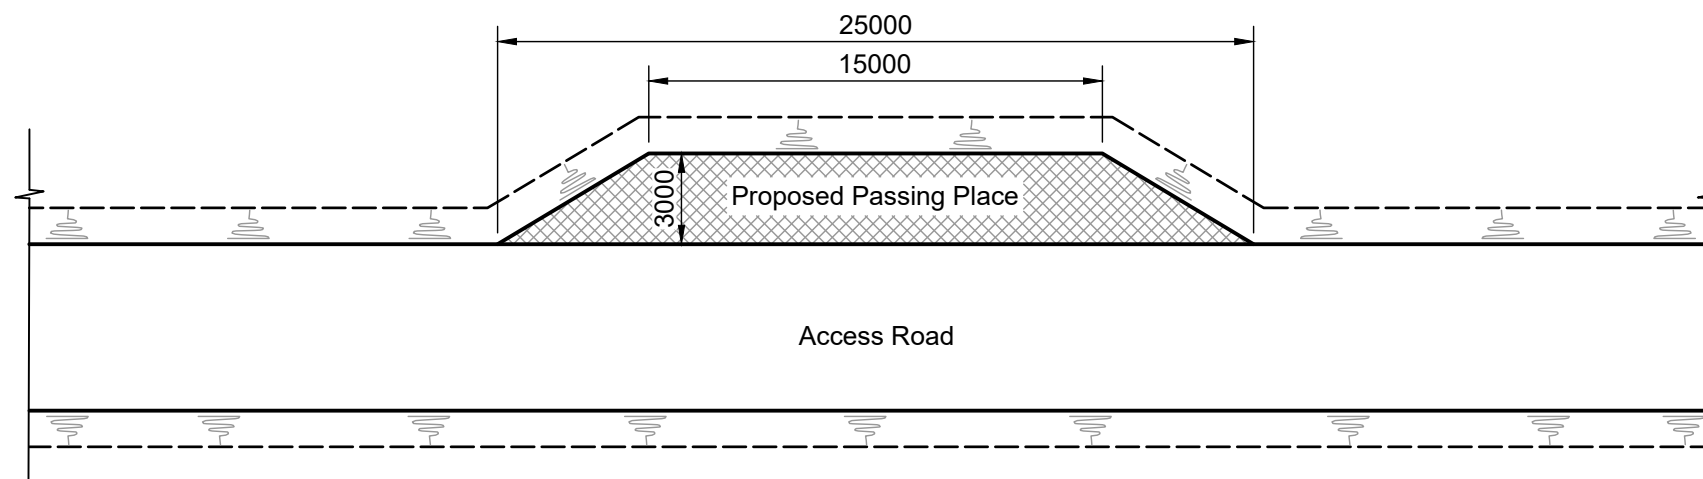


Cable trenches at side of road omitted for clarity. Cables may be installed in verges

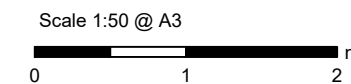

Notes

1. All dimensions are in millimetres (mm) unless stated otherwise.

Figure 3.4
Indicative Access Track Details