


Key

- Site Boundary
- Turbine
- LiDAR Compound Location
- Floated Track
- Founded/Cut Track
- Substation, Welfare Facility and Store
- Temp. Construction Compound, Security, Storage and Batching Plant
- Hardstanding
- Borrow Pit Search Area
- Ephemeral Stream
- Natural Watercourse
- Not likely to be highly groundwater dependent

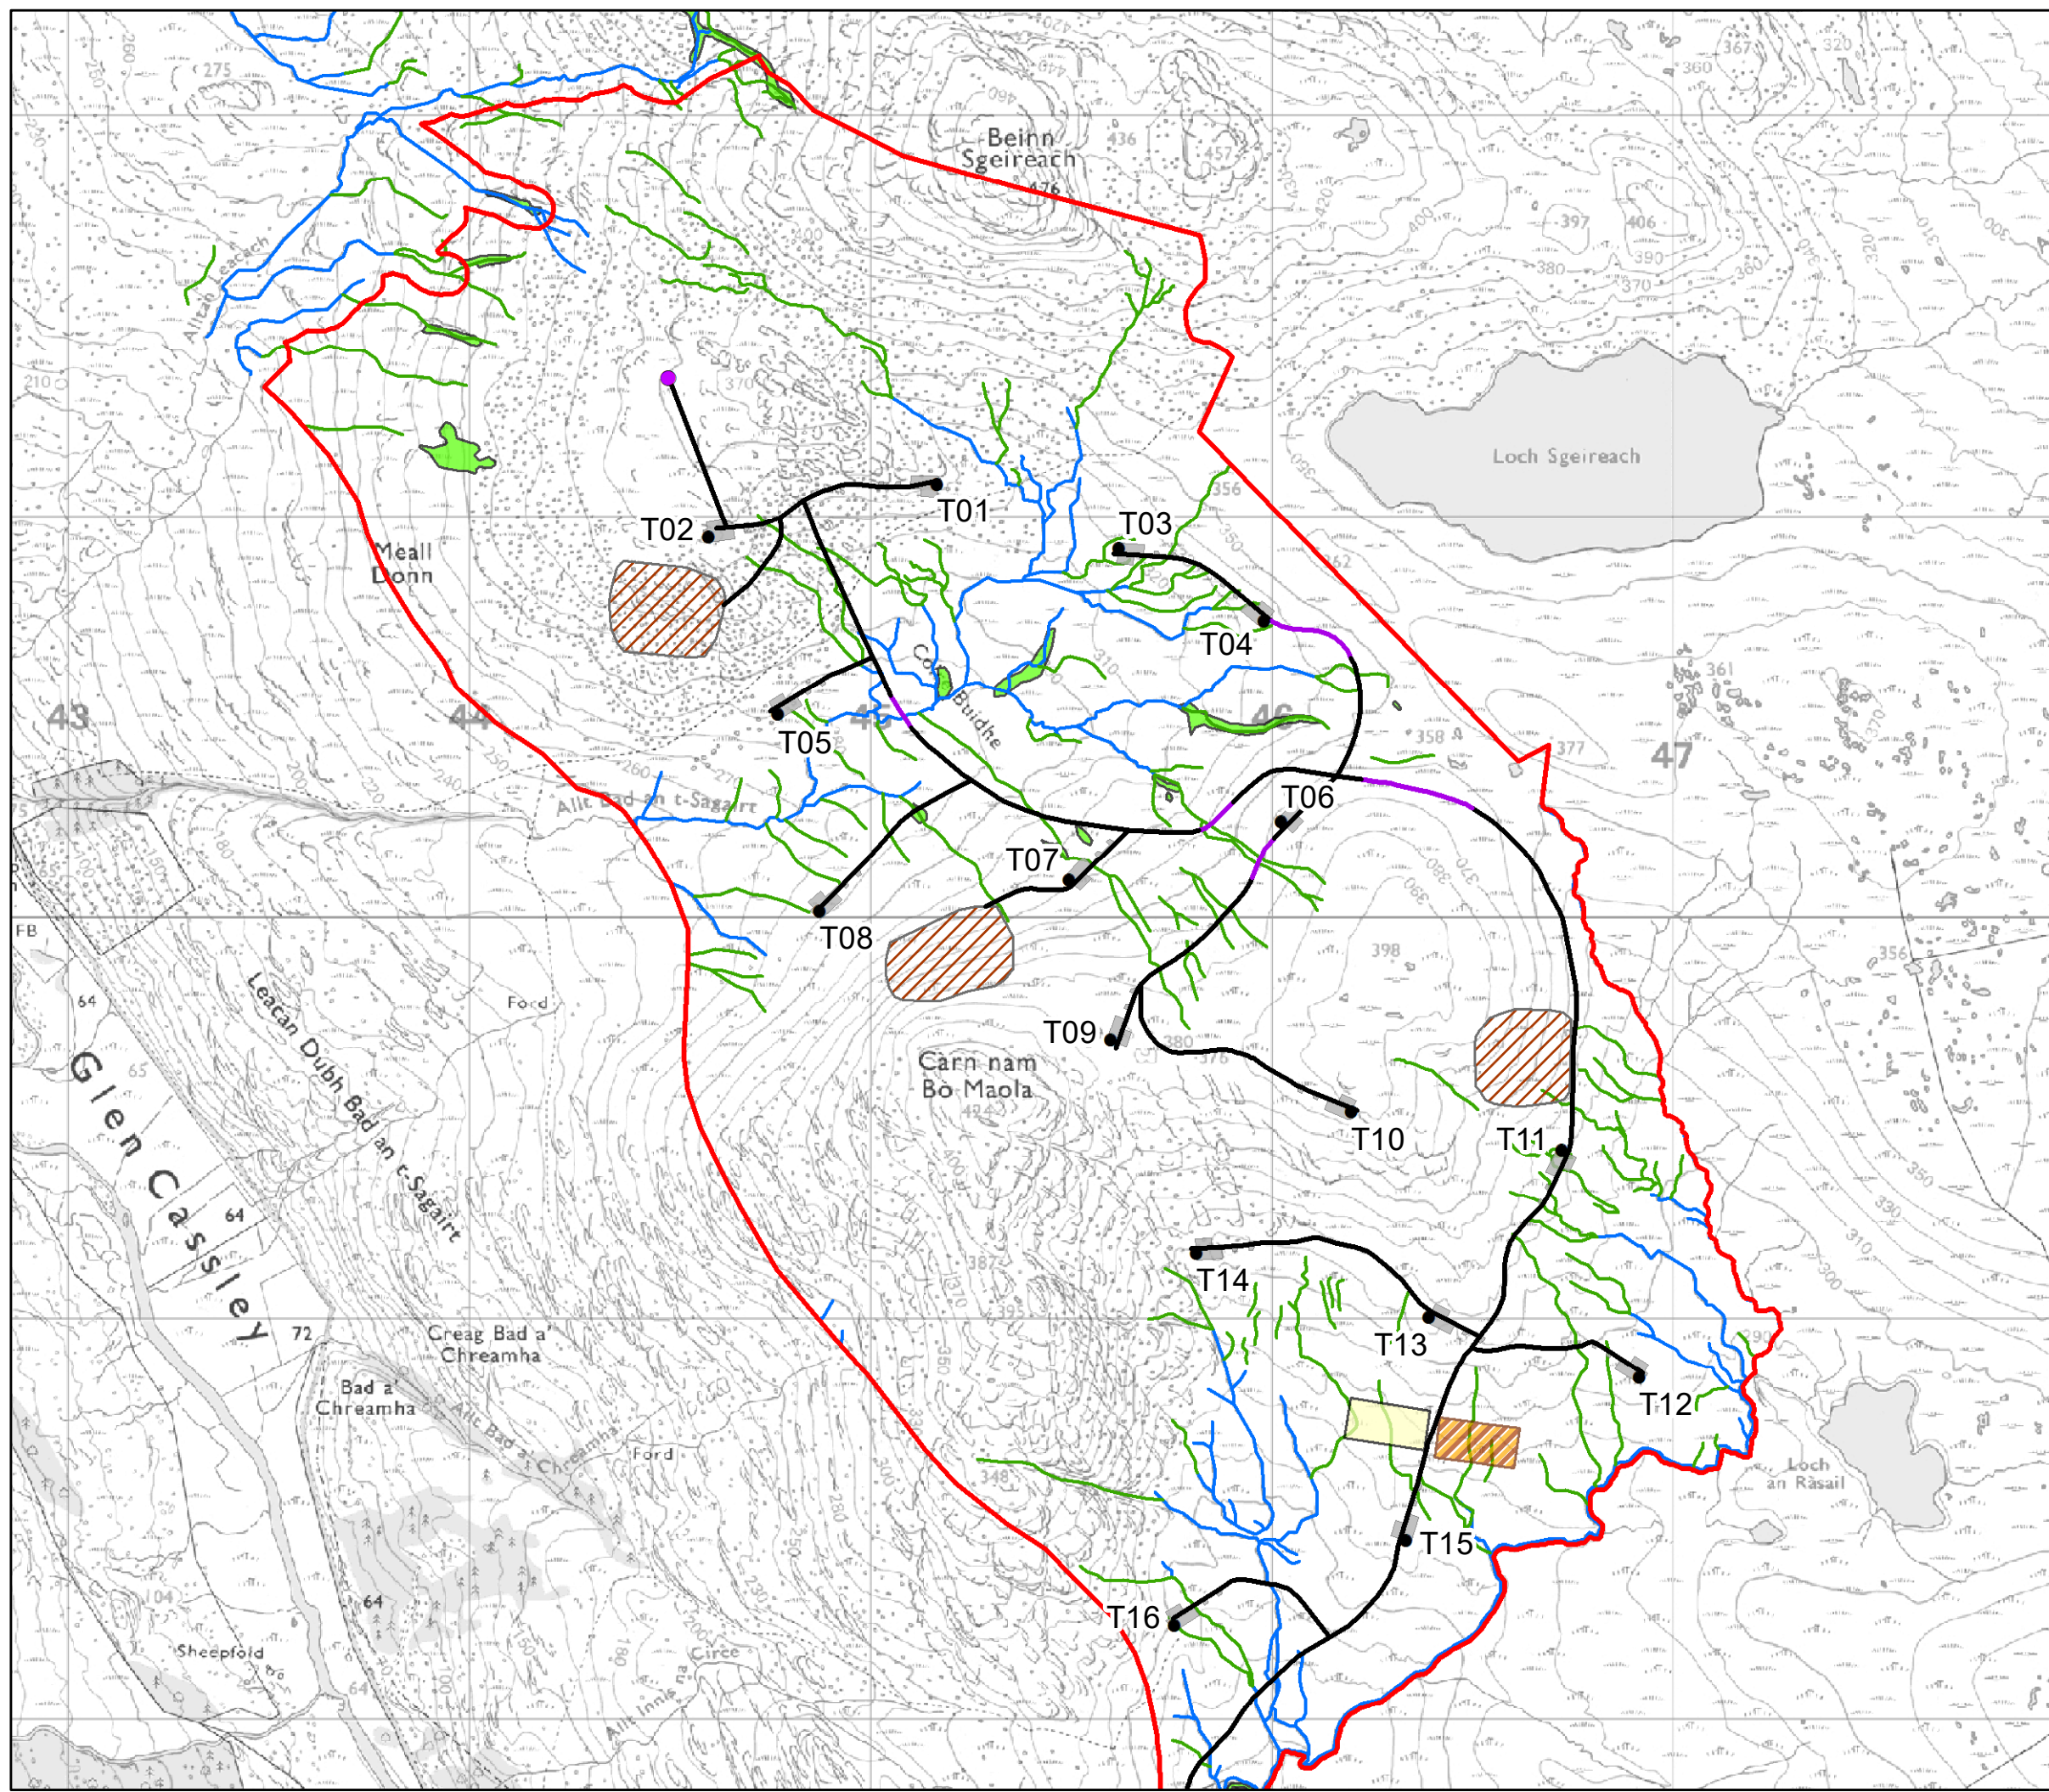

Scale 1:16,000 @ A3
 0 0.1 0.2 Km

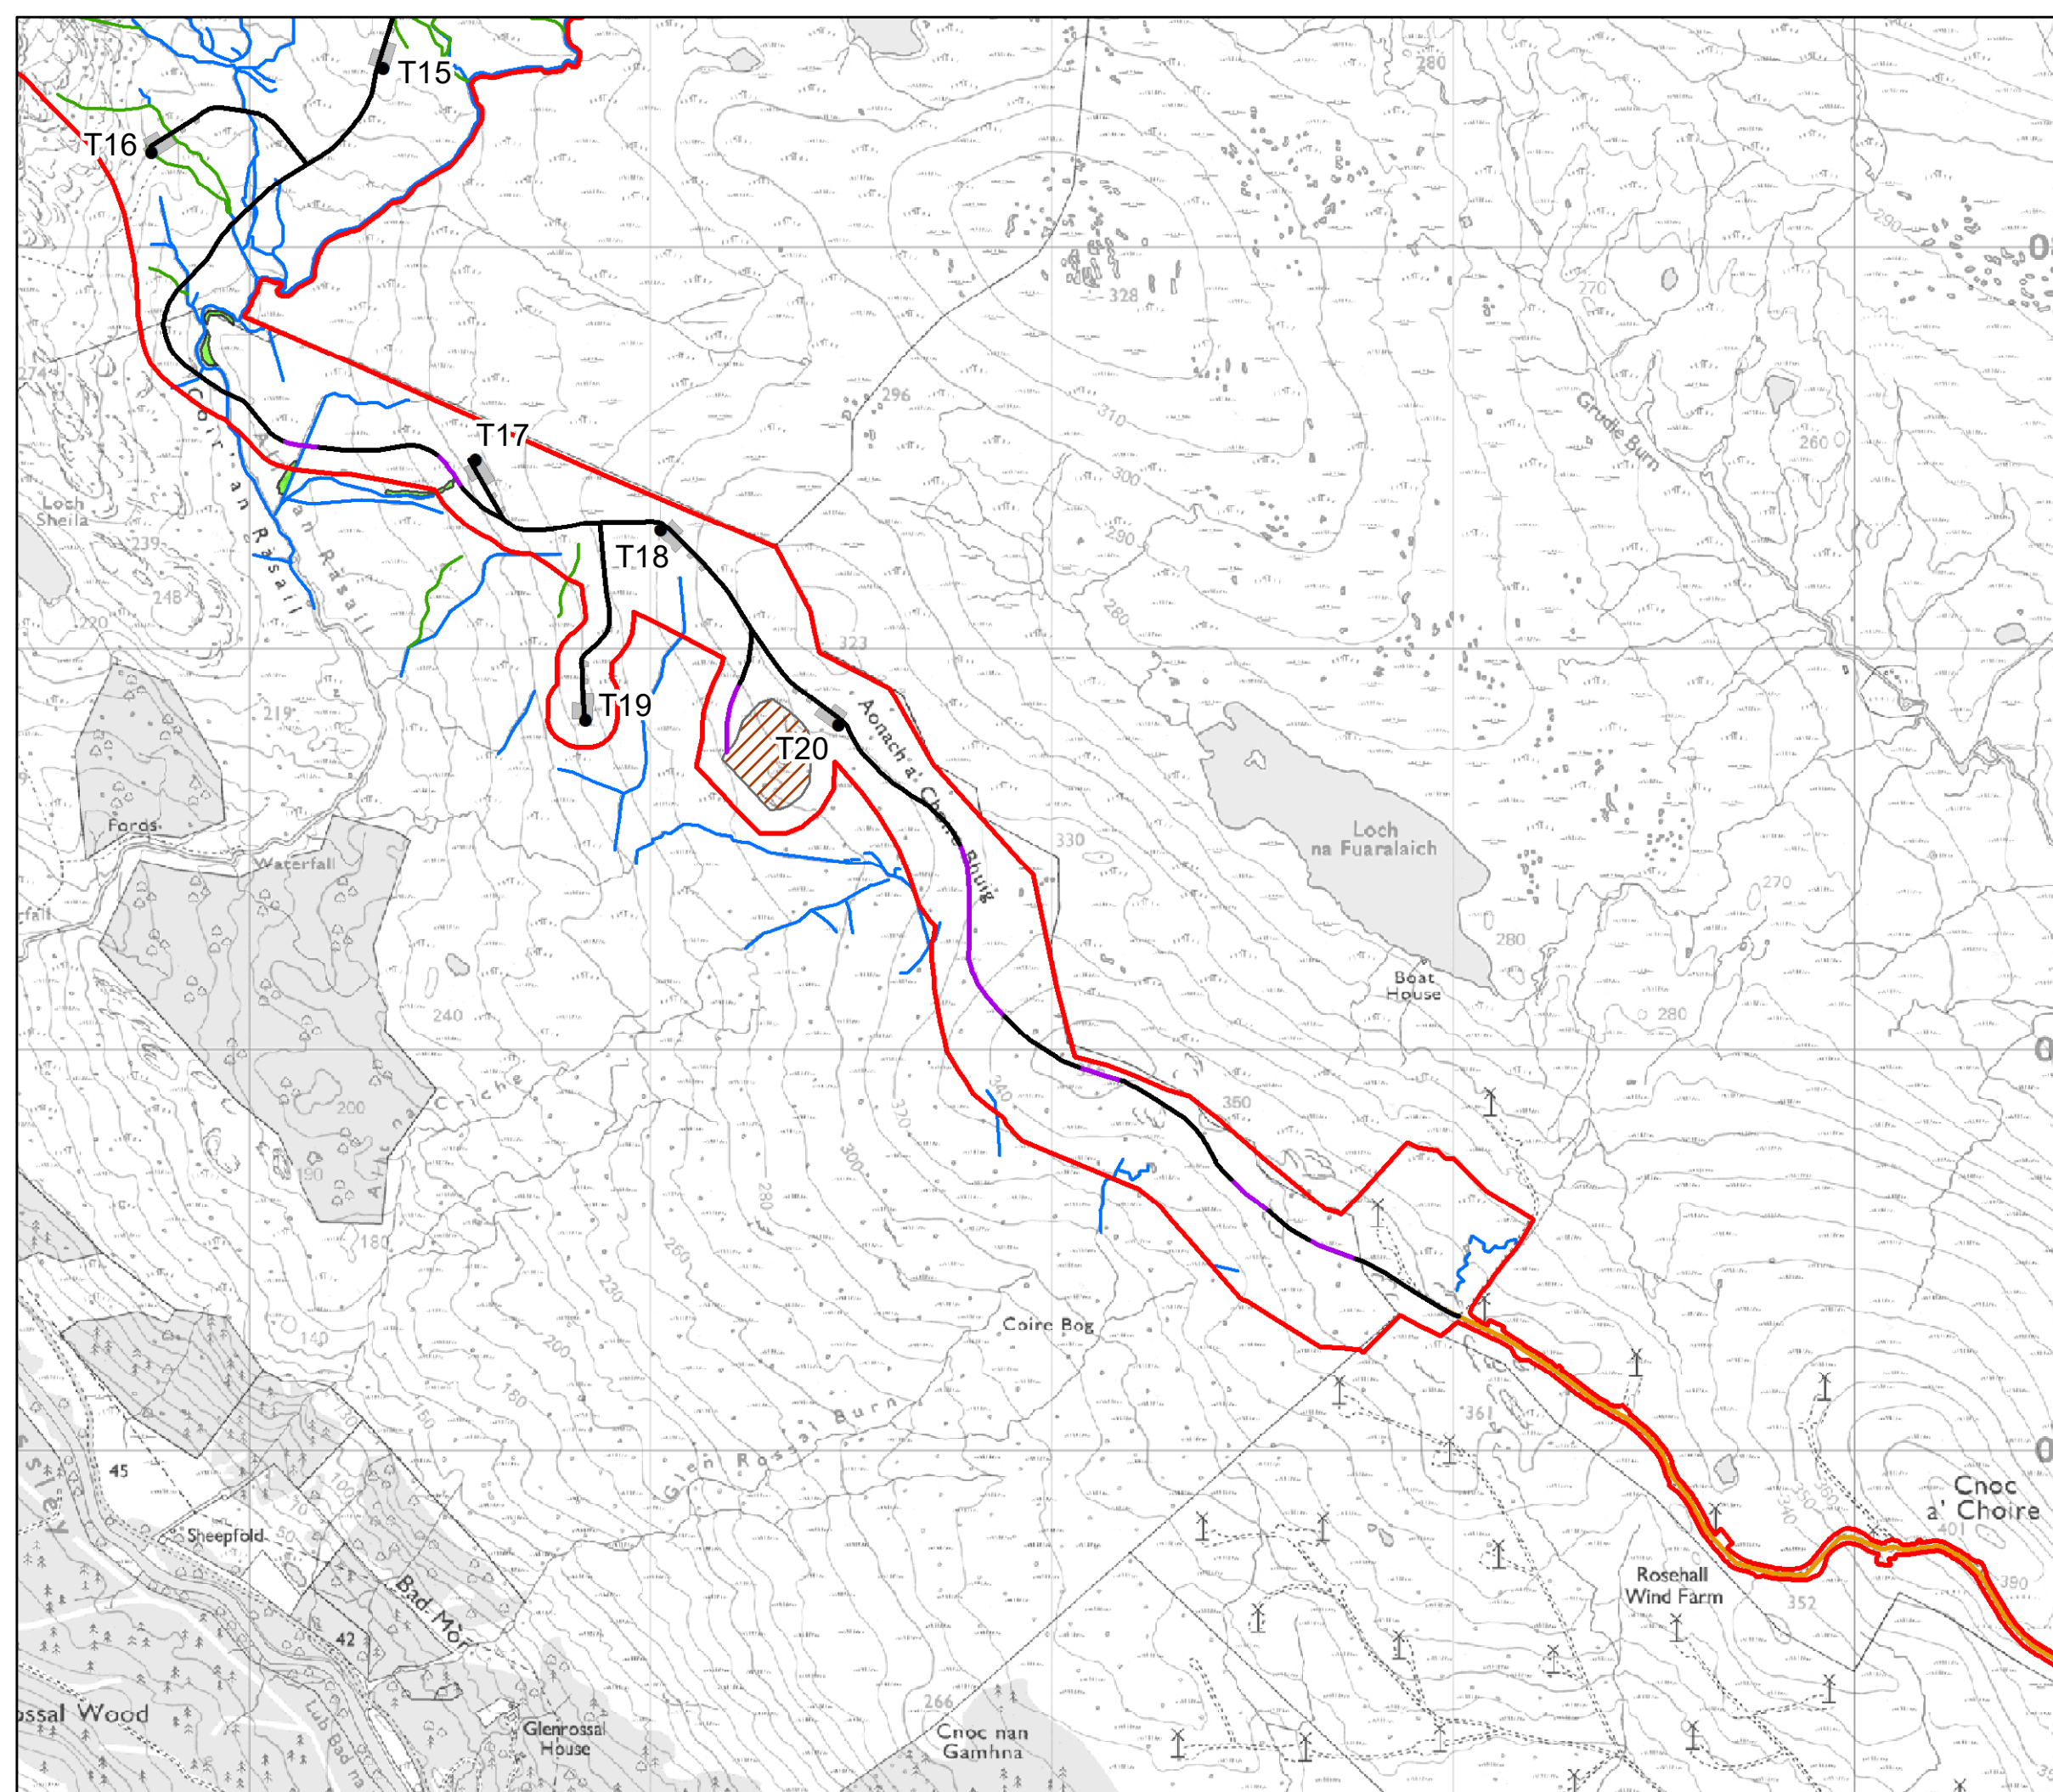


Figure 10.5a
Hydrological Assessment of GWDTE
Potential

Achany Extension Wind Farm
EIA Report

Key

- Site Boundary
- Turbine
- Floated Track
- Founded/Cut Track
- Existing Track to be Upgraded
- Hardstanding
- Borrow Pit Search Area
- Ephemeral Stream
- Natural Watercourse
- Not likely to be highly groundwater dependent








Scale 1:16,000 @ A3


0 0.1 0.2 Km



Figure 10.5b
Hydrological Assessment of GWDTE
Potential

Key

-  Site Boundary
-  Existing Track to be Upgraded
-  Extension to existing operations building
-  Temp. Construction Compound, Security and Storage
-  Borrow Pit Search Area

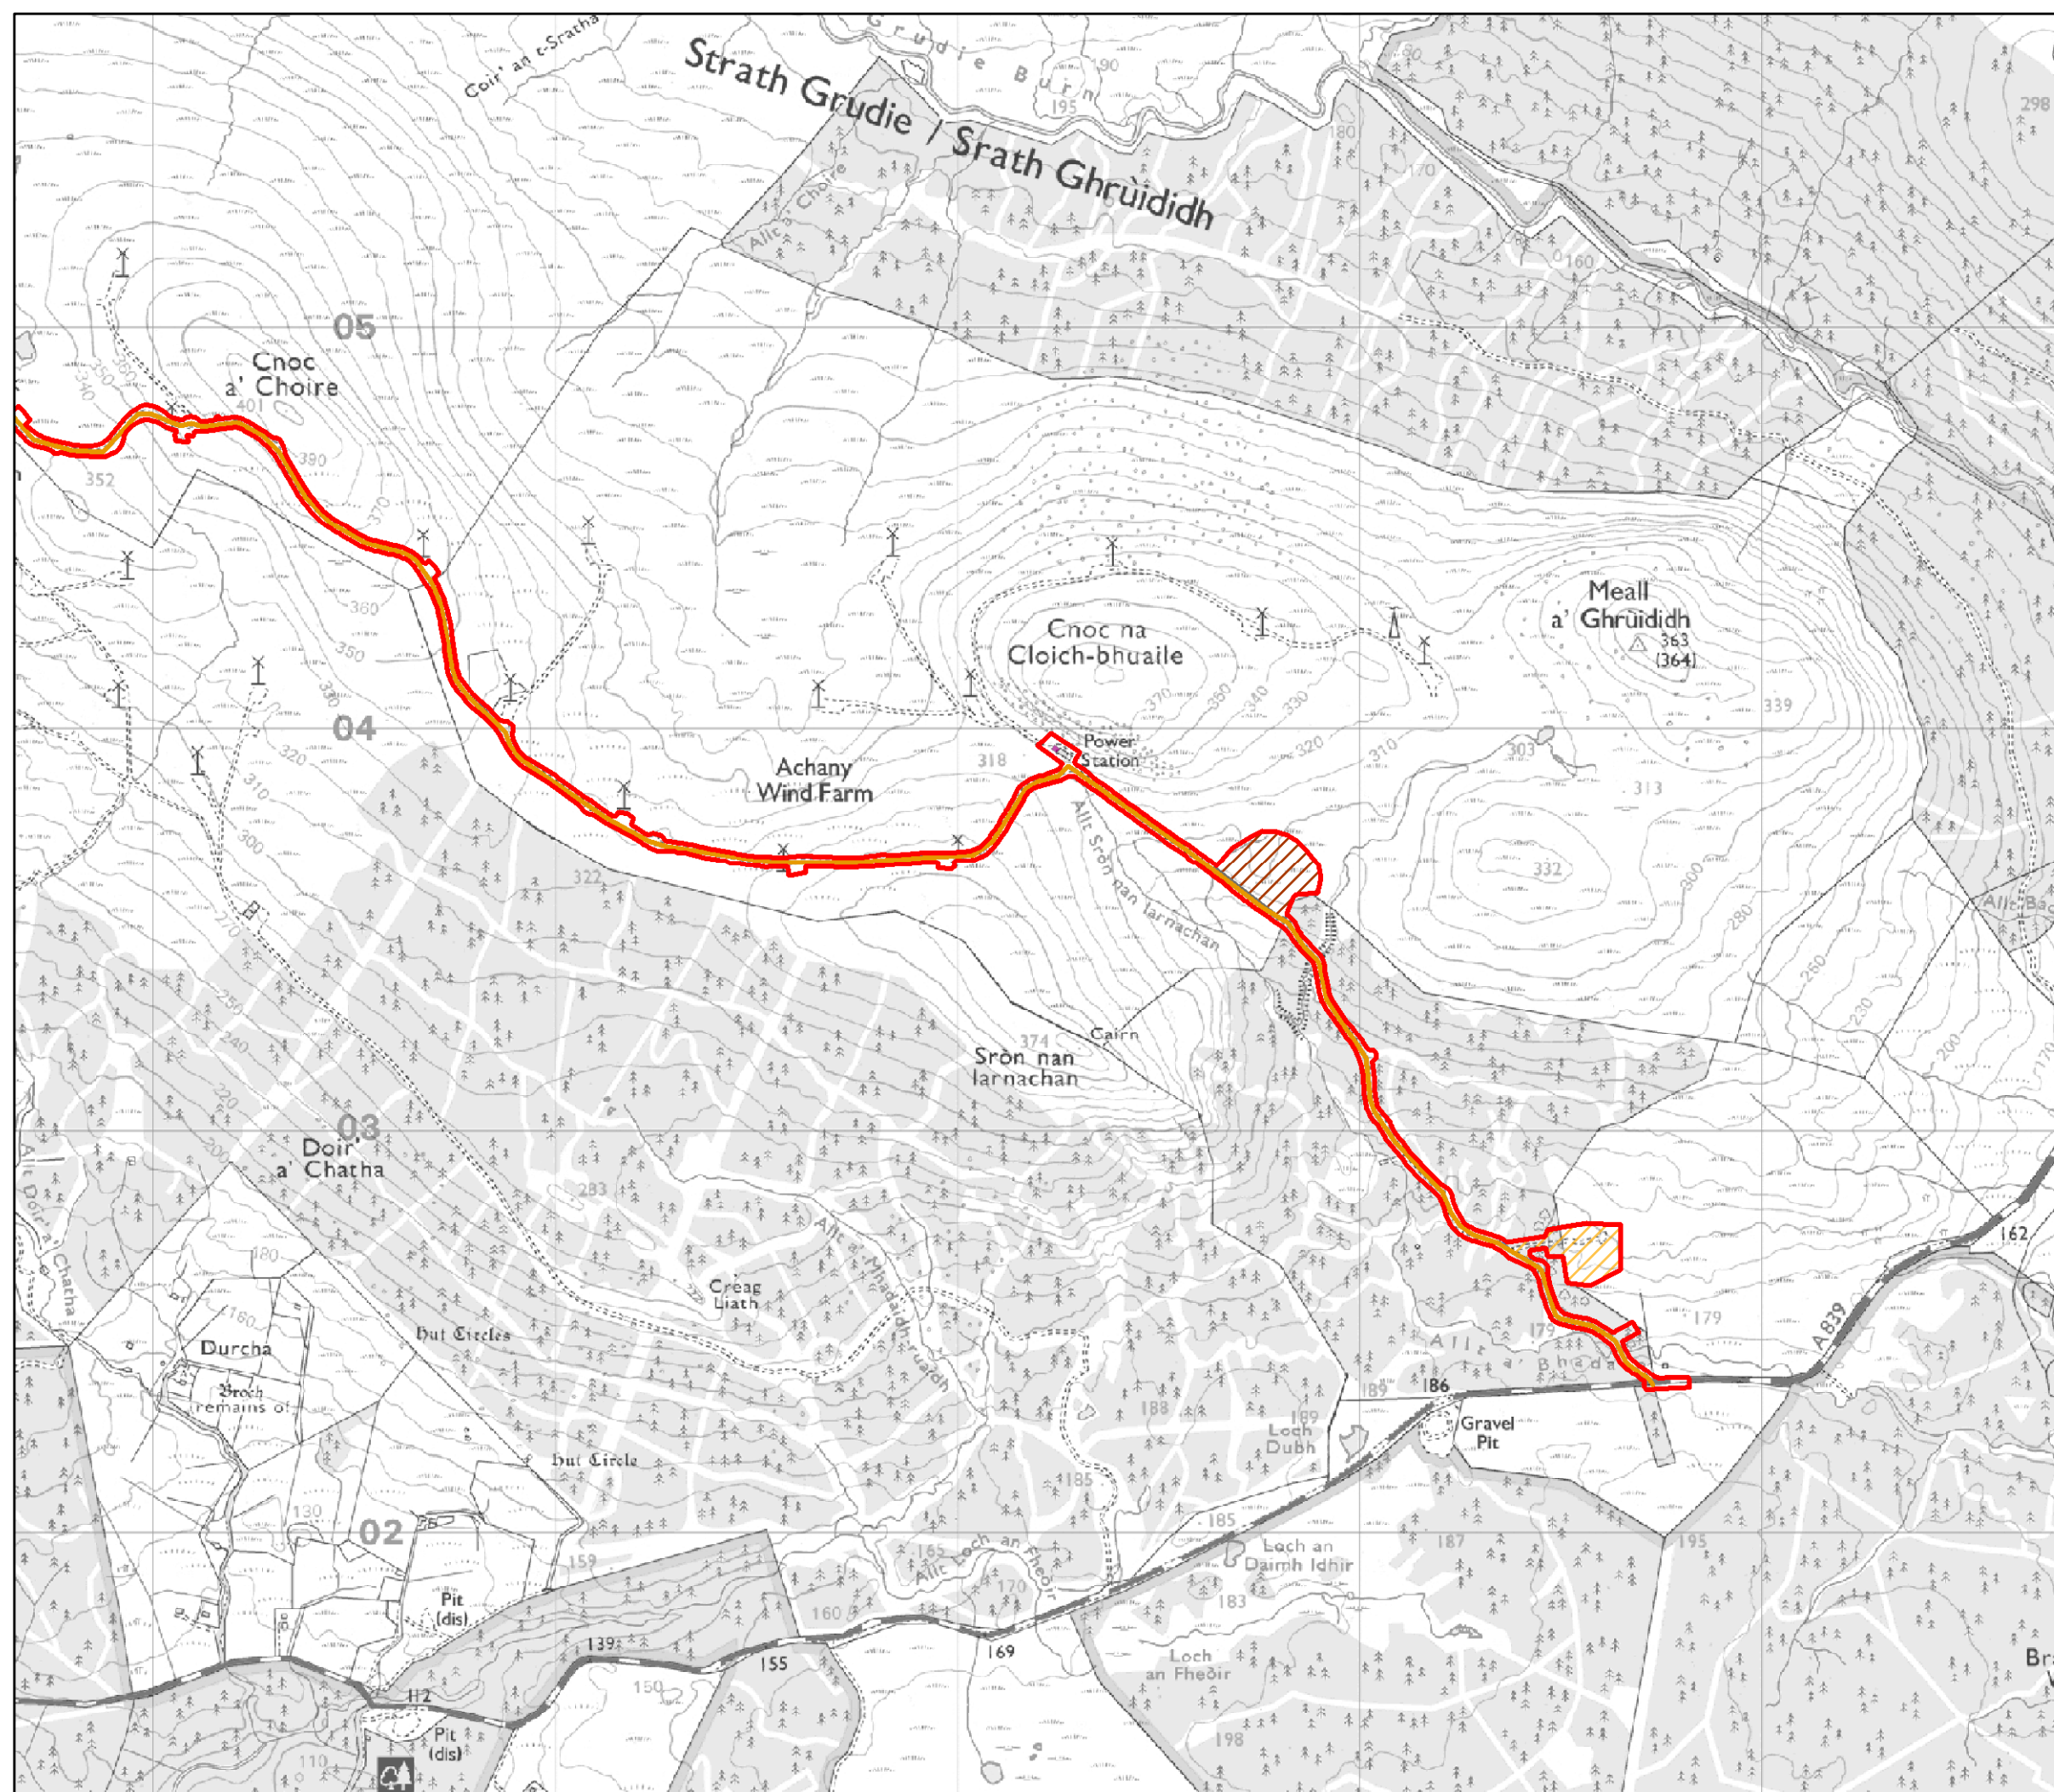

Scale 1:16,000 @ A3

0 0.1 0.2 Km



Figure 10.5c
Hydrological Assessment of GWDTE
Potential

Achany Extension Wind Farm
EIA Report