


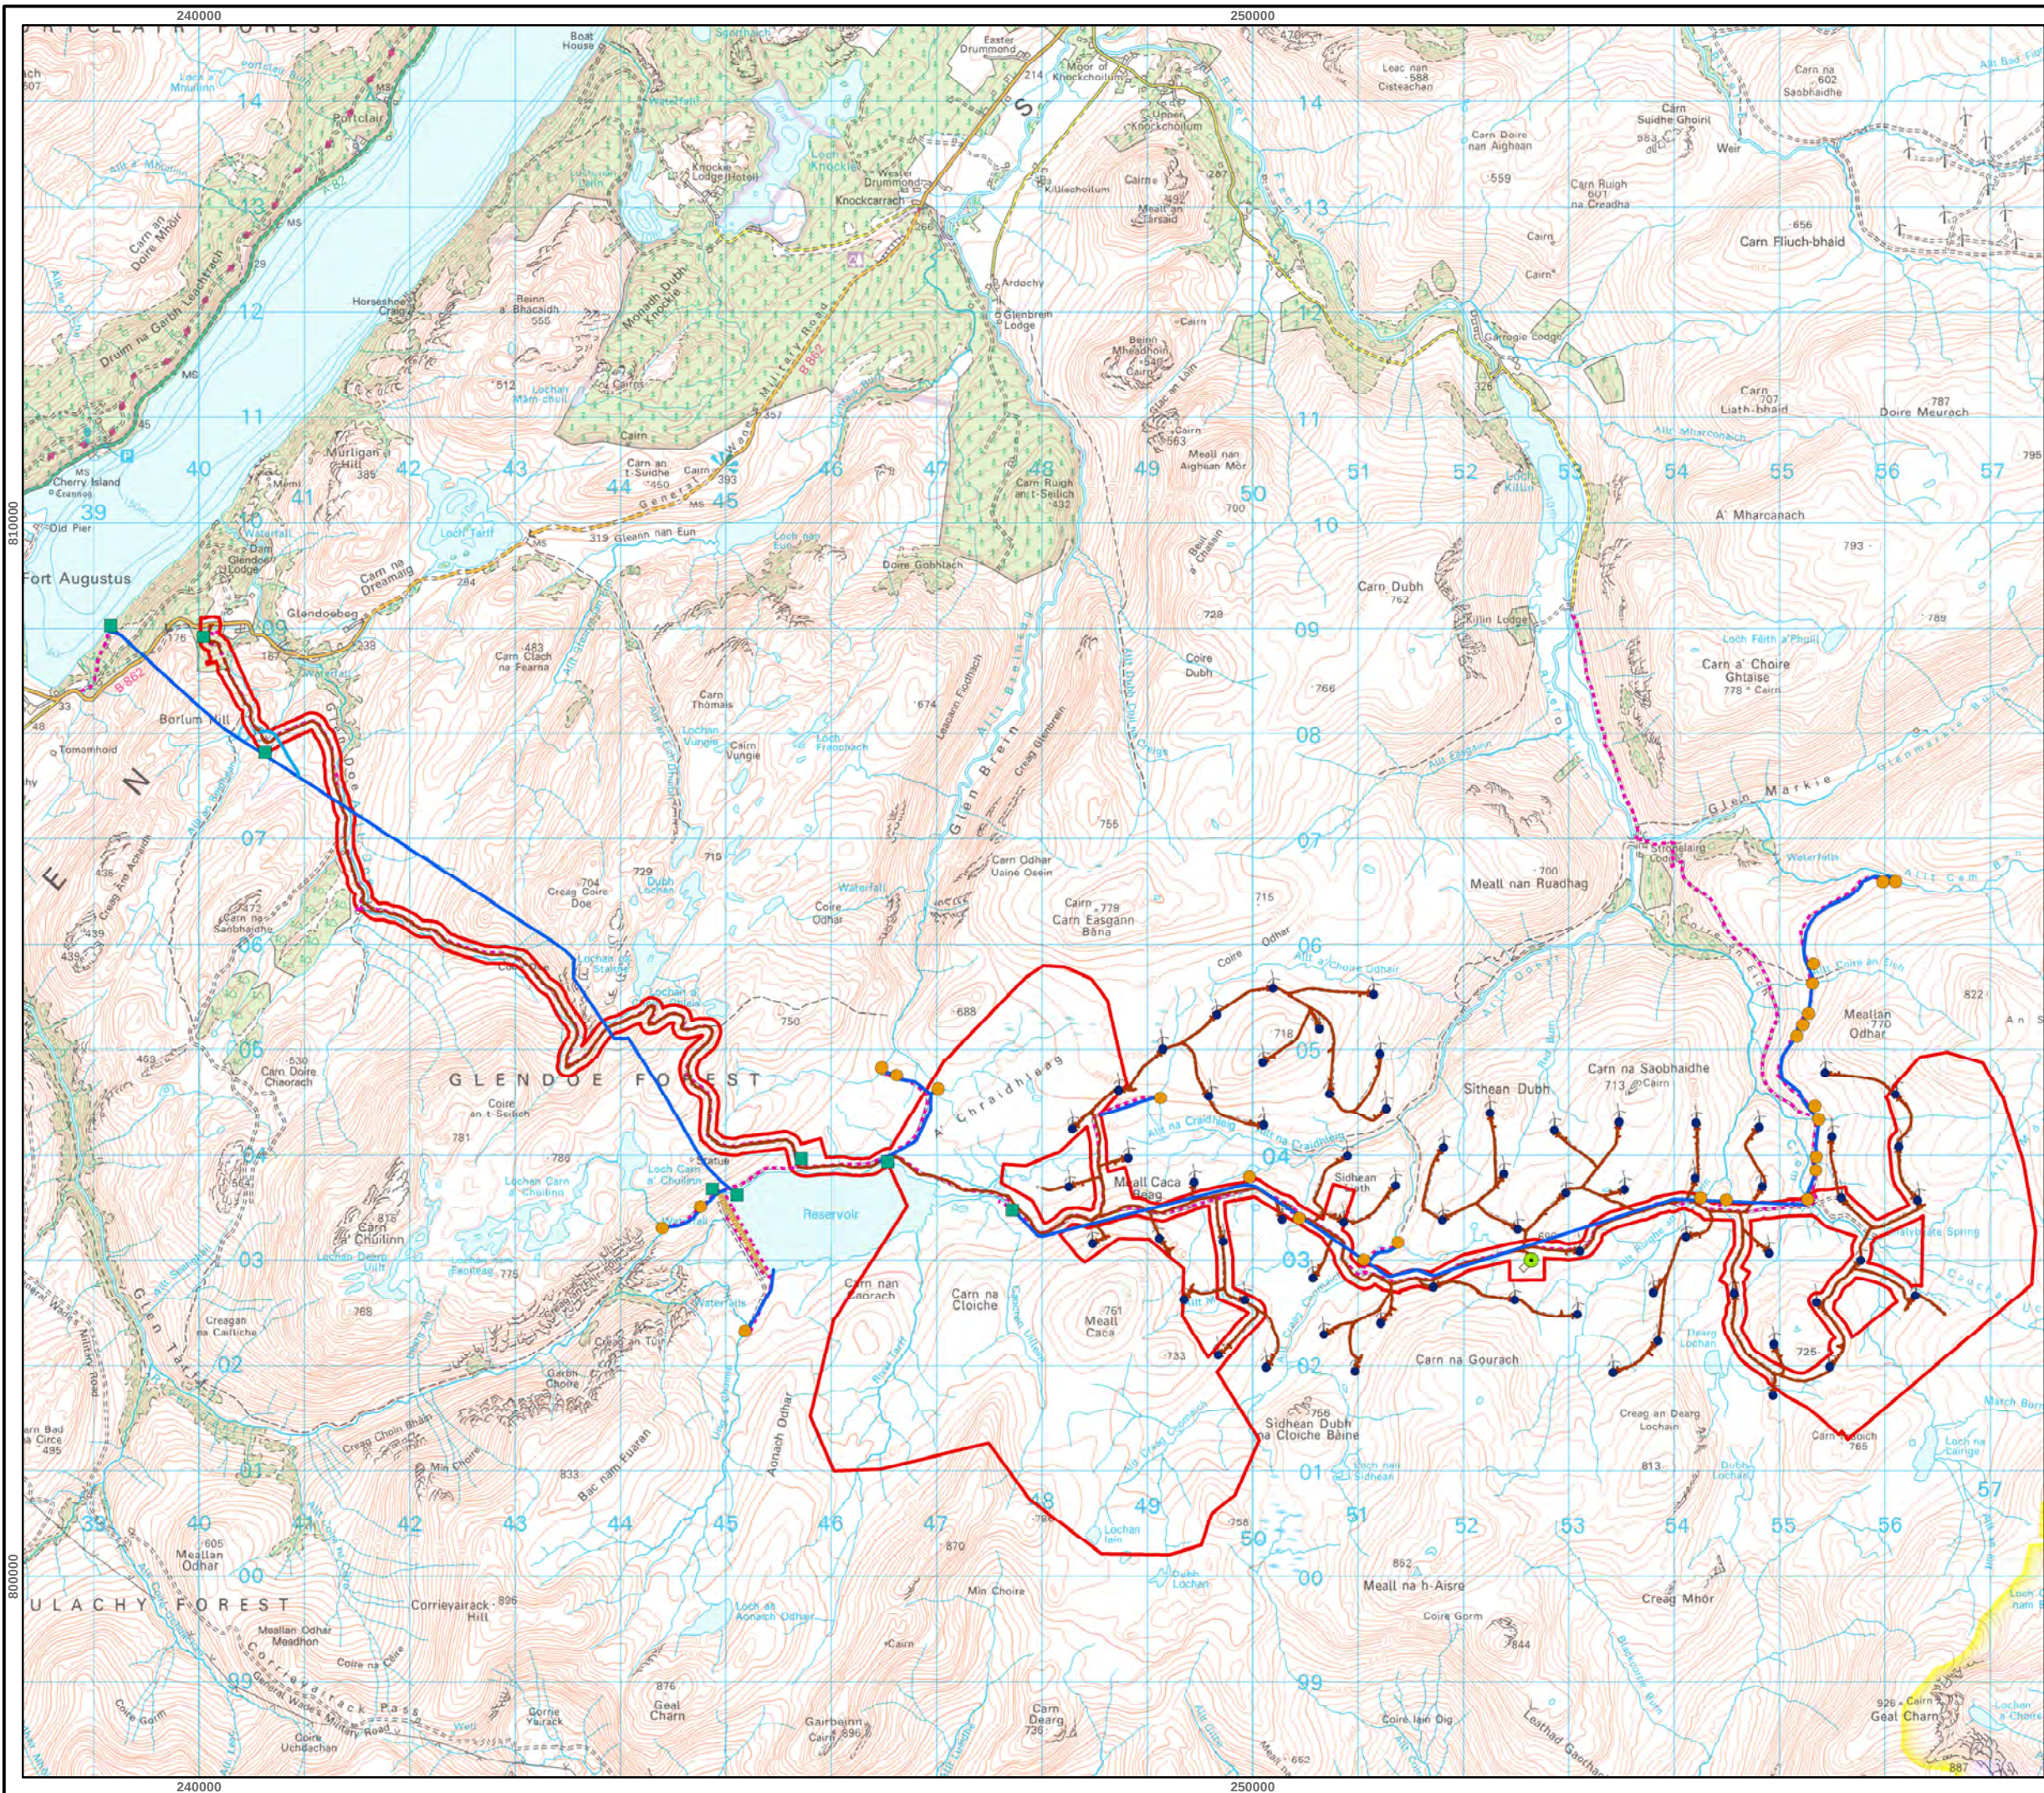

Key

- Site Boundary
- Stronelairg Wind Farm
  - Turbine
  - Substation and Substation Compound
  - Track/Hardstanding
- Glendoe Hydroelectric Scheme
  - Intake
  - Areas Necessary for Access
  - Tunnels and Pipeline
  - Track
  - Dam

0 0.5 1 1.5 2 Km  
Scale 1:60,000 @ A3



Figure 1.2  
Site Context