


Key

- Site Boundary
- Turbine
- LiDAR Compound Location
- Floated Track
- Founded/Cut Track
- Hardstanding
- Substation, Welfare Facility and Store
- Temp. Construction Compound, Security, Storage and Batching Plant
- Borrow Pit Search
- Ephemeral Stream
- Natural Watercourse
- Natural Watercourse Buffer (50m)

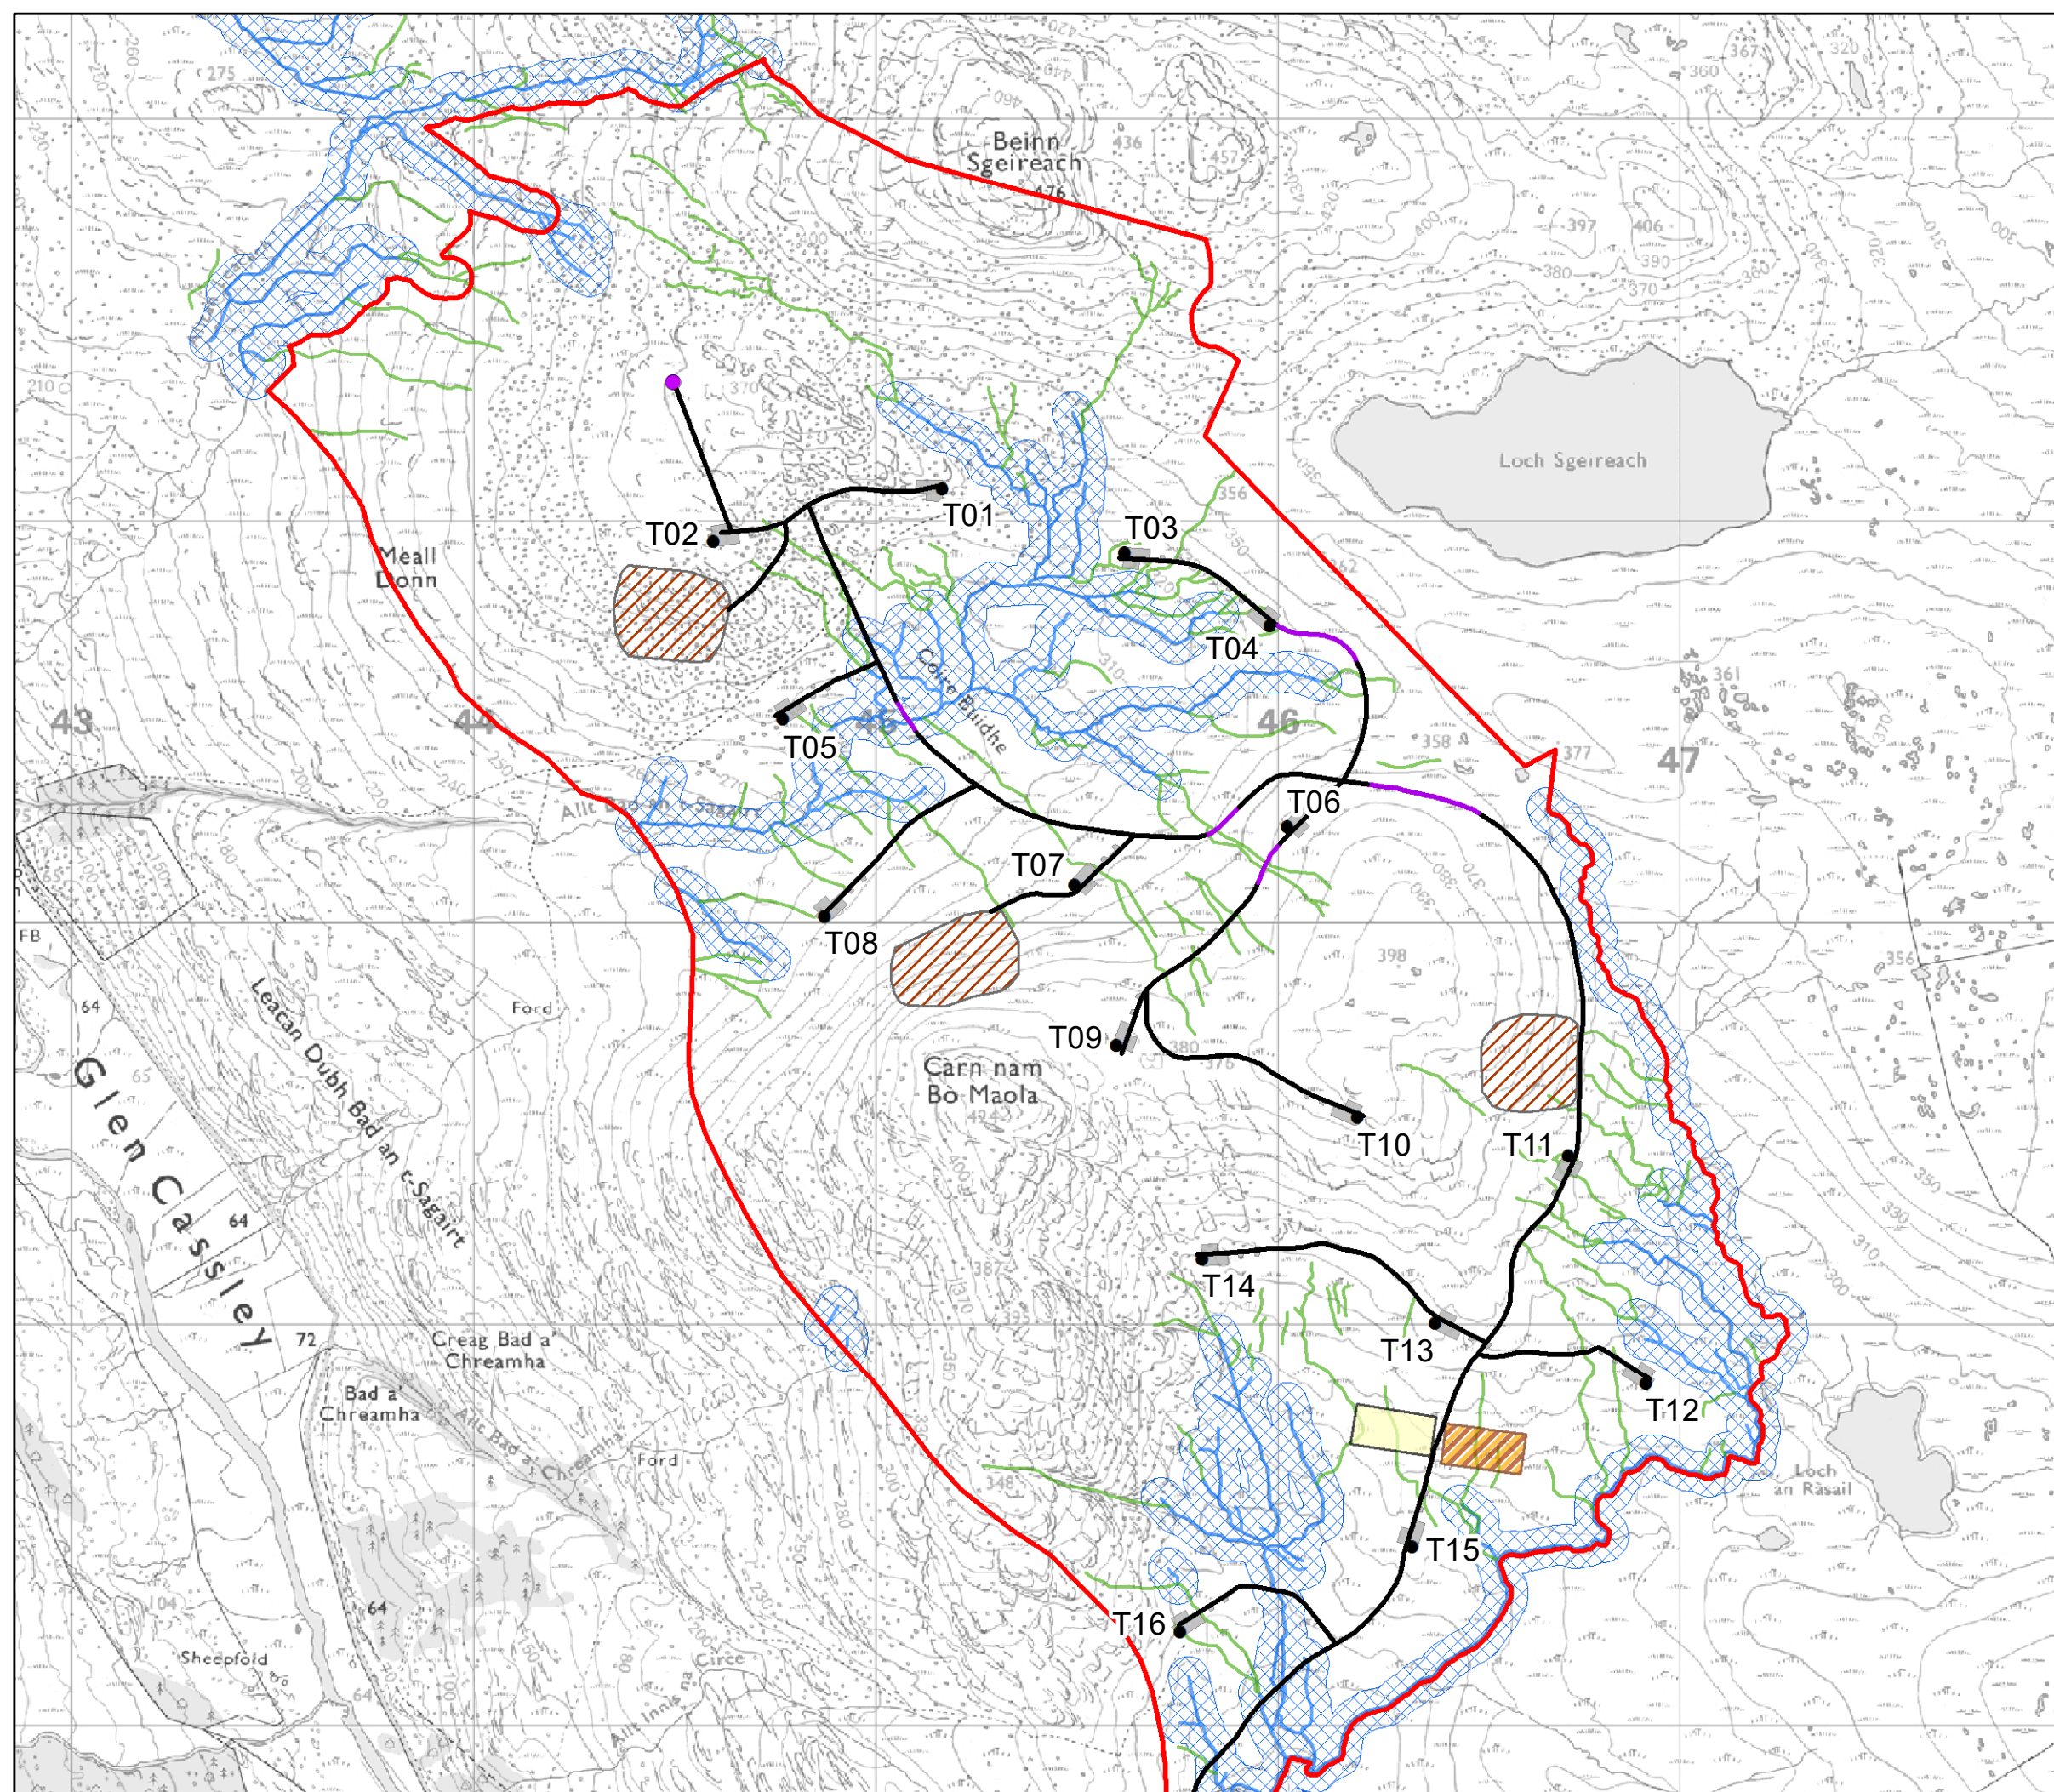


Scale 1:16,000 @ A3
 0 0.2 0.4 Km



Figure 10.1a
Surface Water Features
Achany Extension Wind Farm
EIA Report

Key

- Site Boundary
- Turbine
- Floated Track
- Founded/Cut Track
- Existing Track to be Upgraded
- Hardstanding
- Borrow Pit Search
- Artificial Drainage
- Ephemeral Stream
- Natural Watercourse
- Natural Watercourse Buffer (50m)

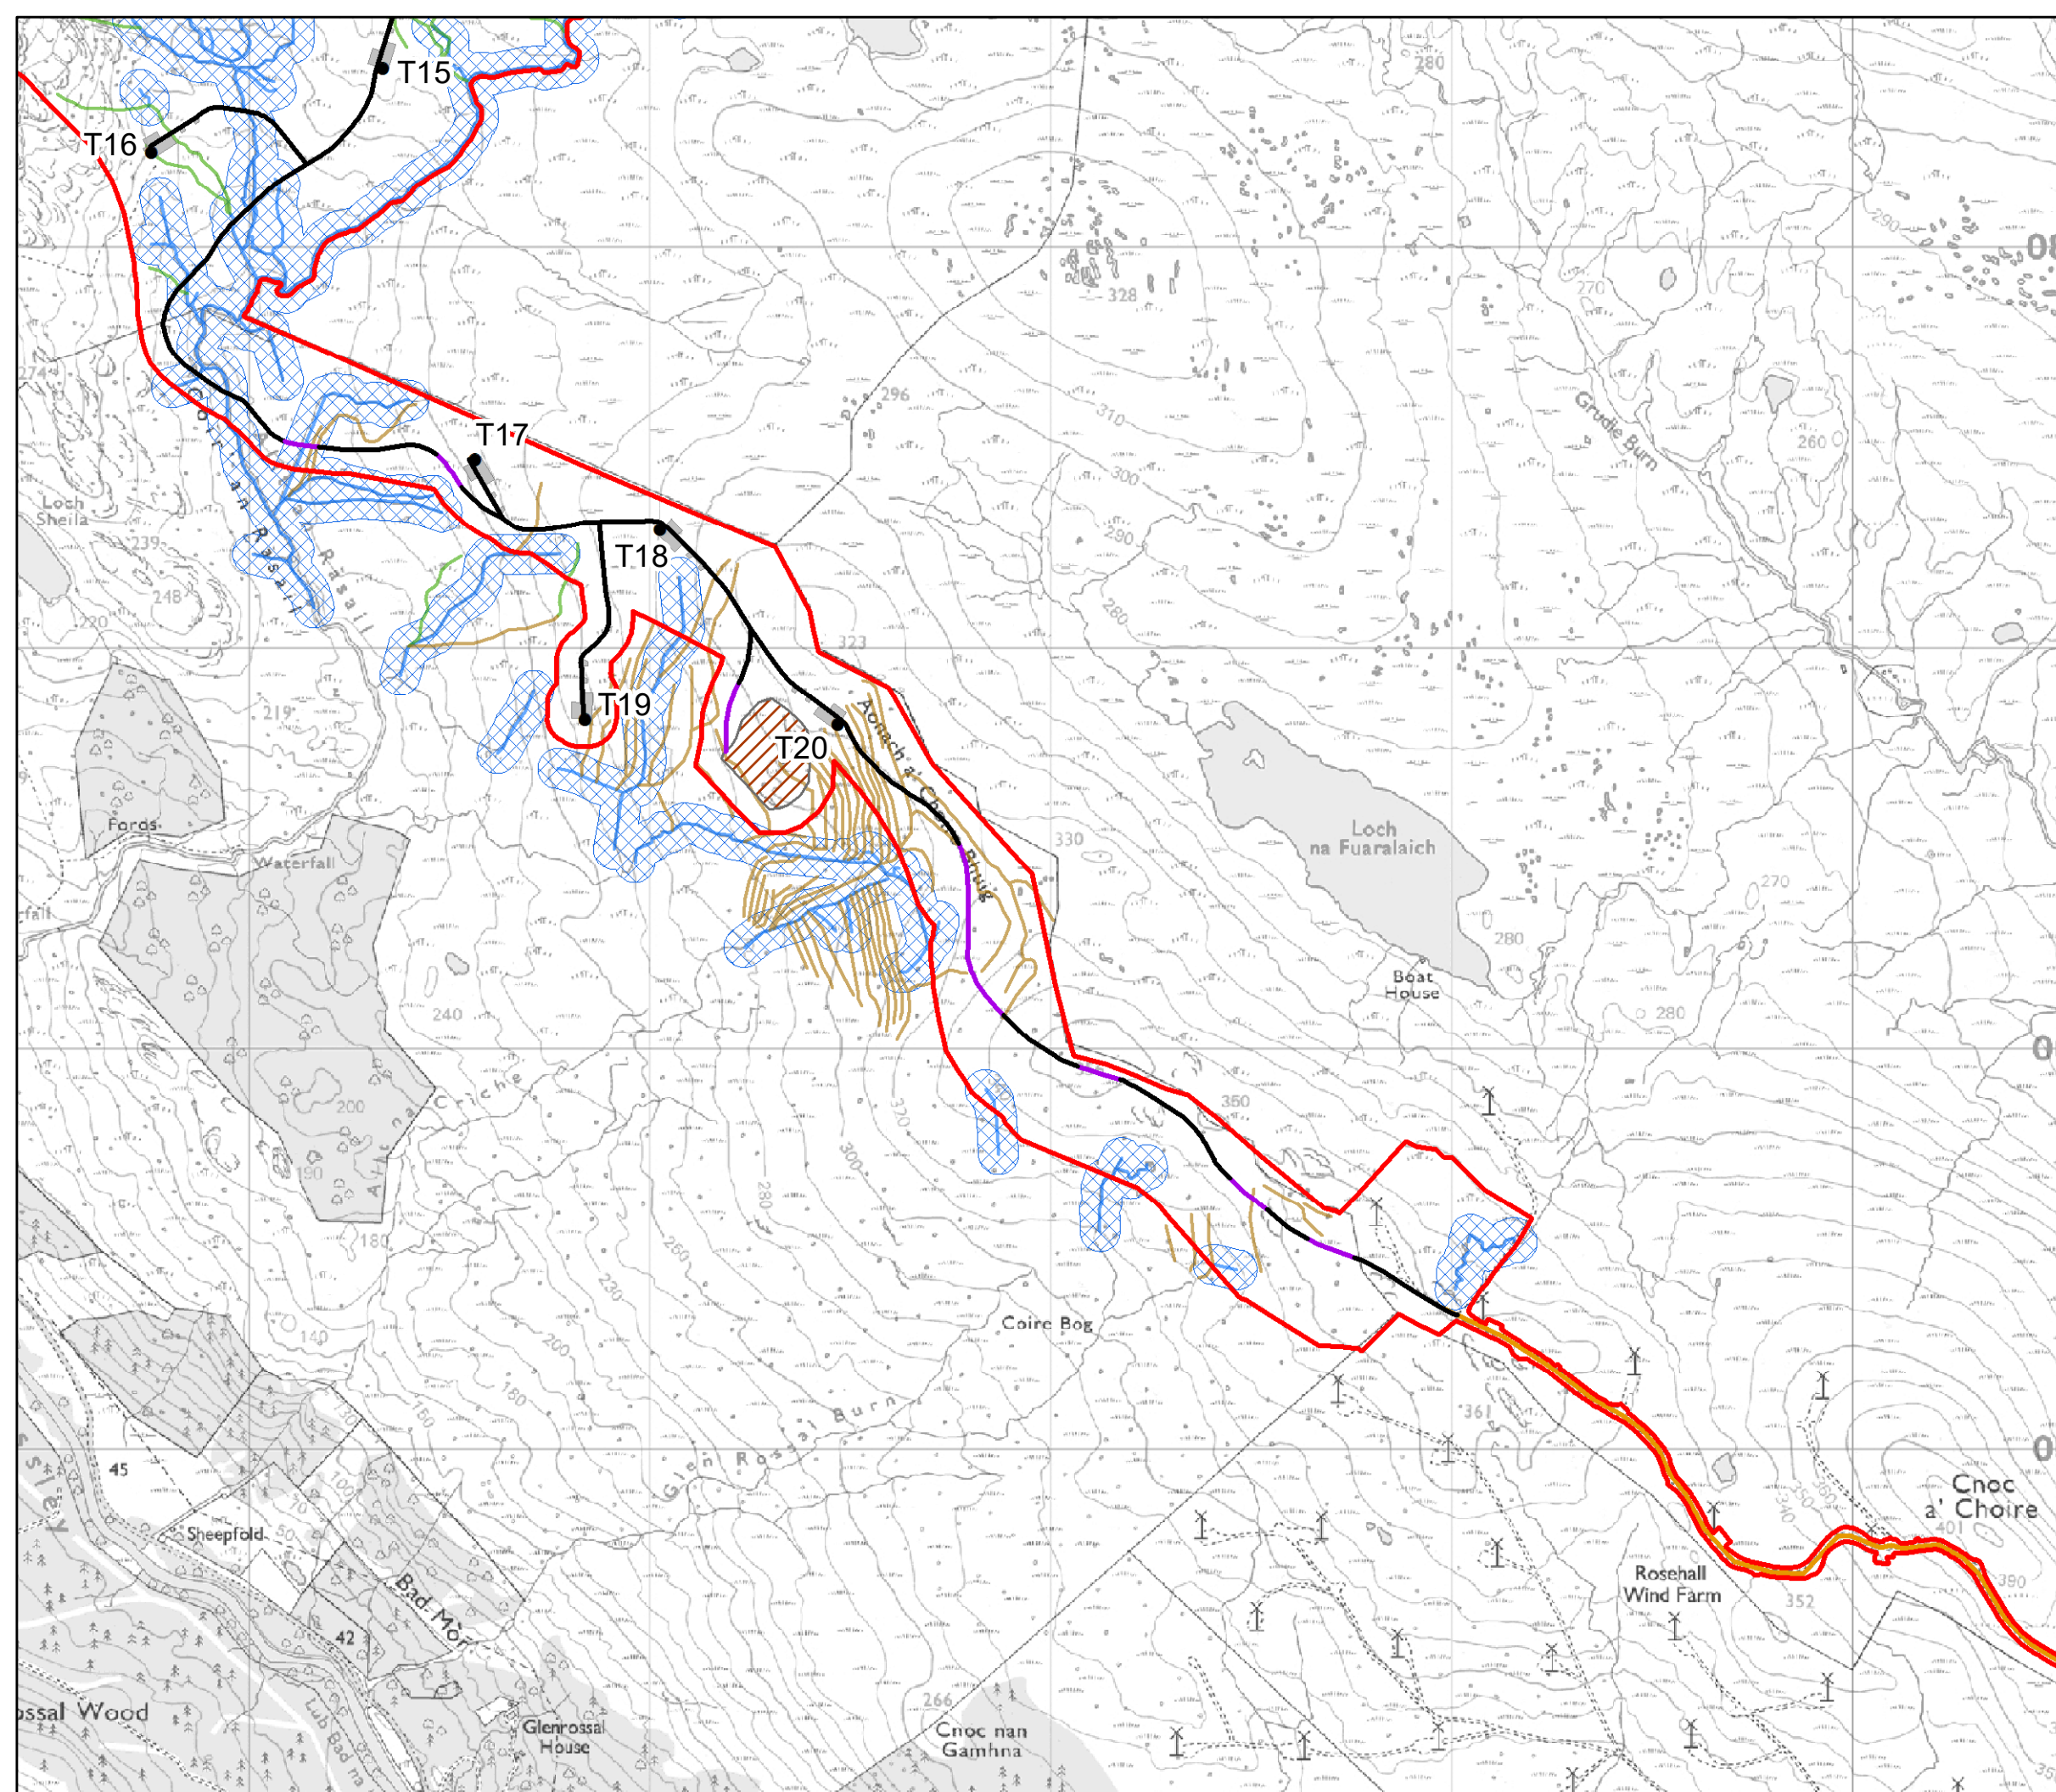


Scale 1:16,000 @ A3
 0 0.2 0.4 Km



Figure 10.1b
Surface Water Features
 Achany Extension Wind Farm
 EIA Report

Key

- Site Boundary
- Existing Track to be Upgraded
- Extension to existing operations building
- Temp. Construction Compound, Security and Storage
- Borrow Pit Search Area

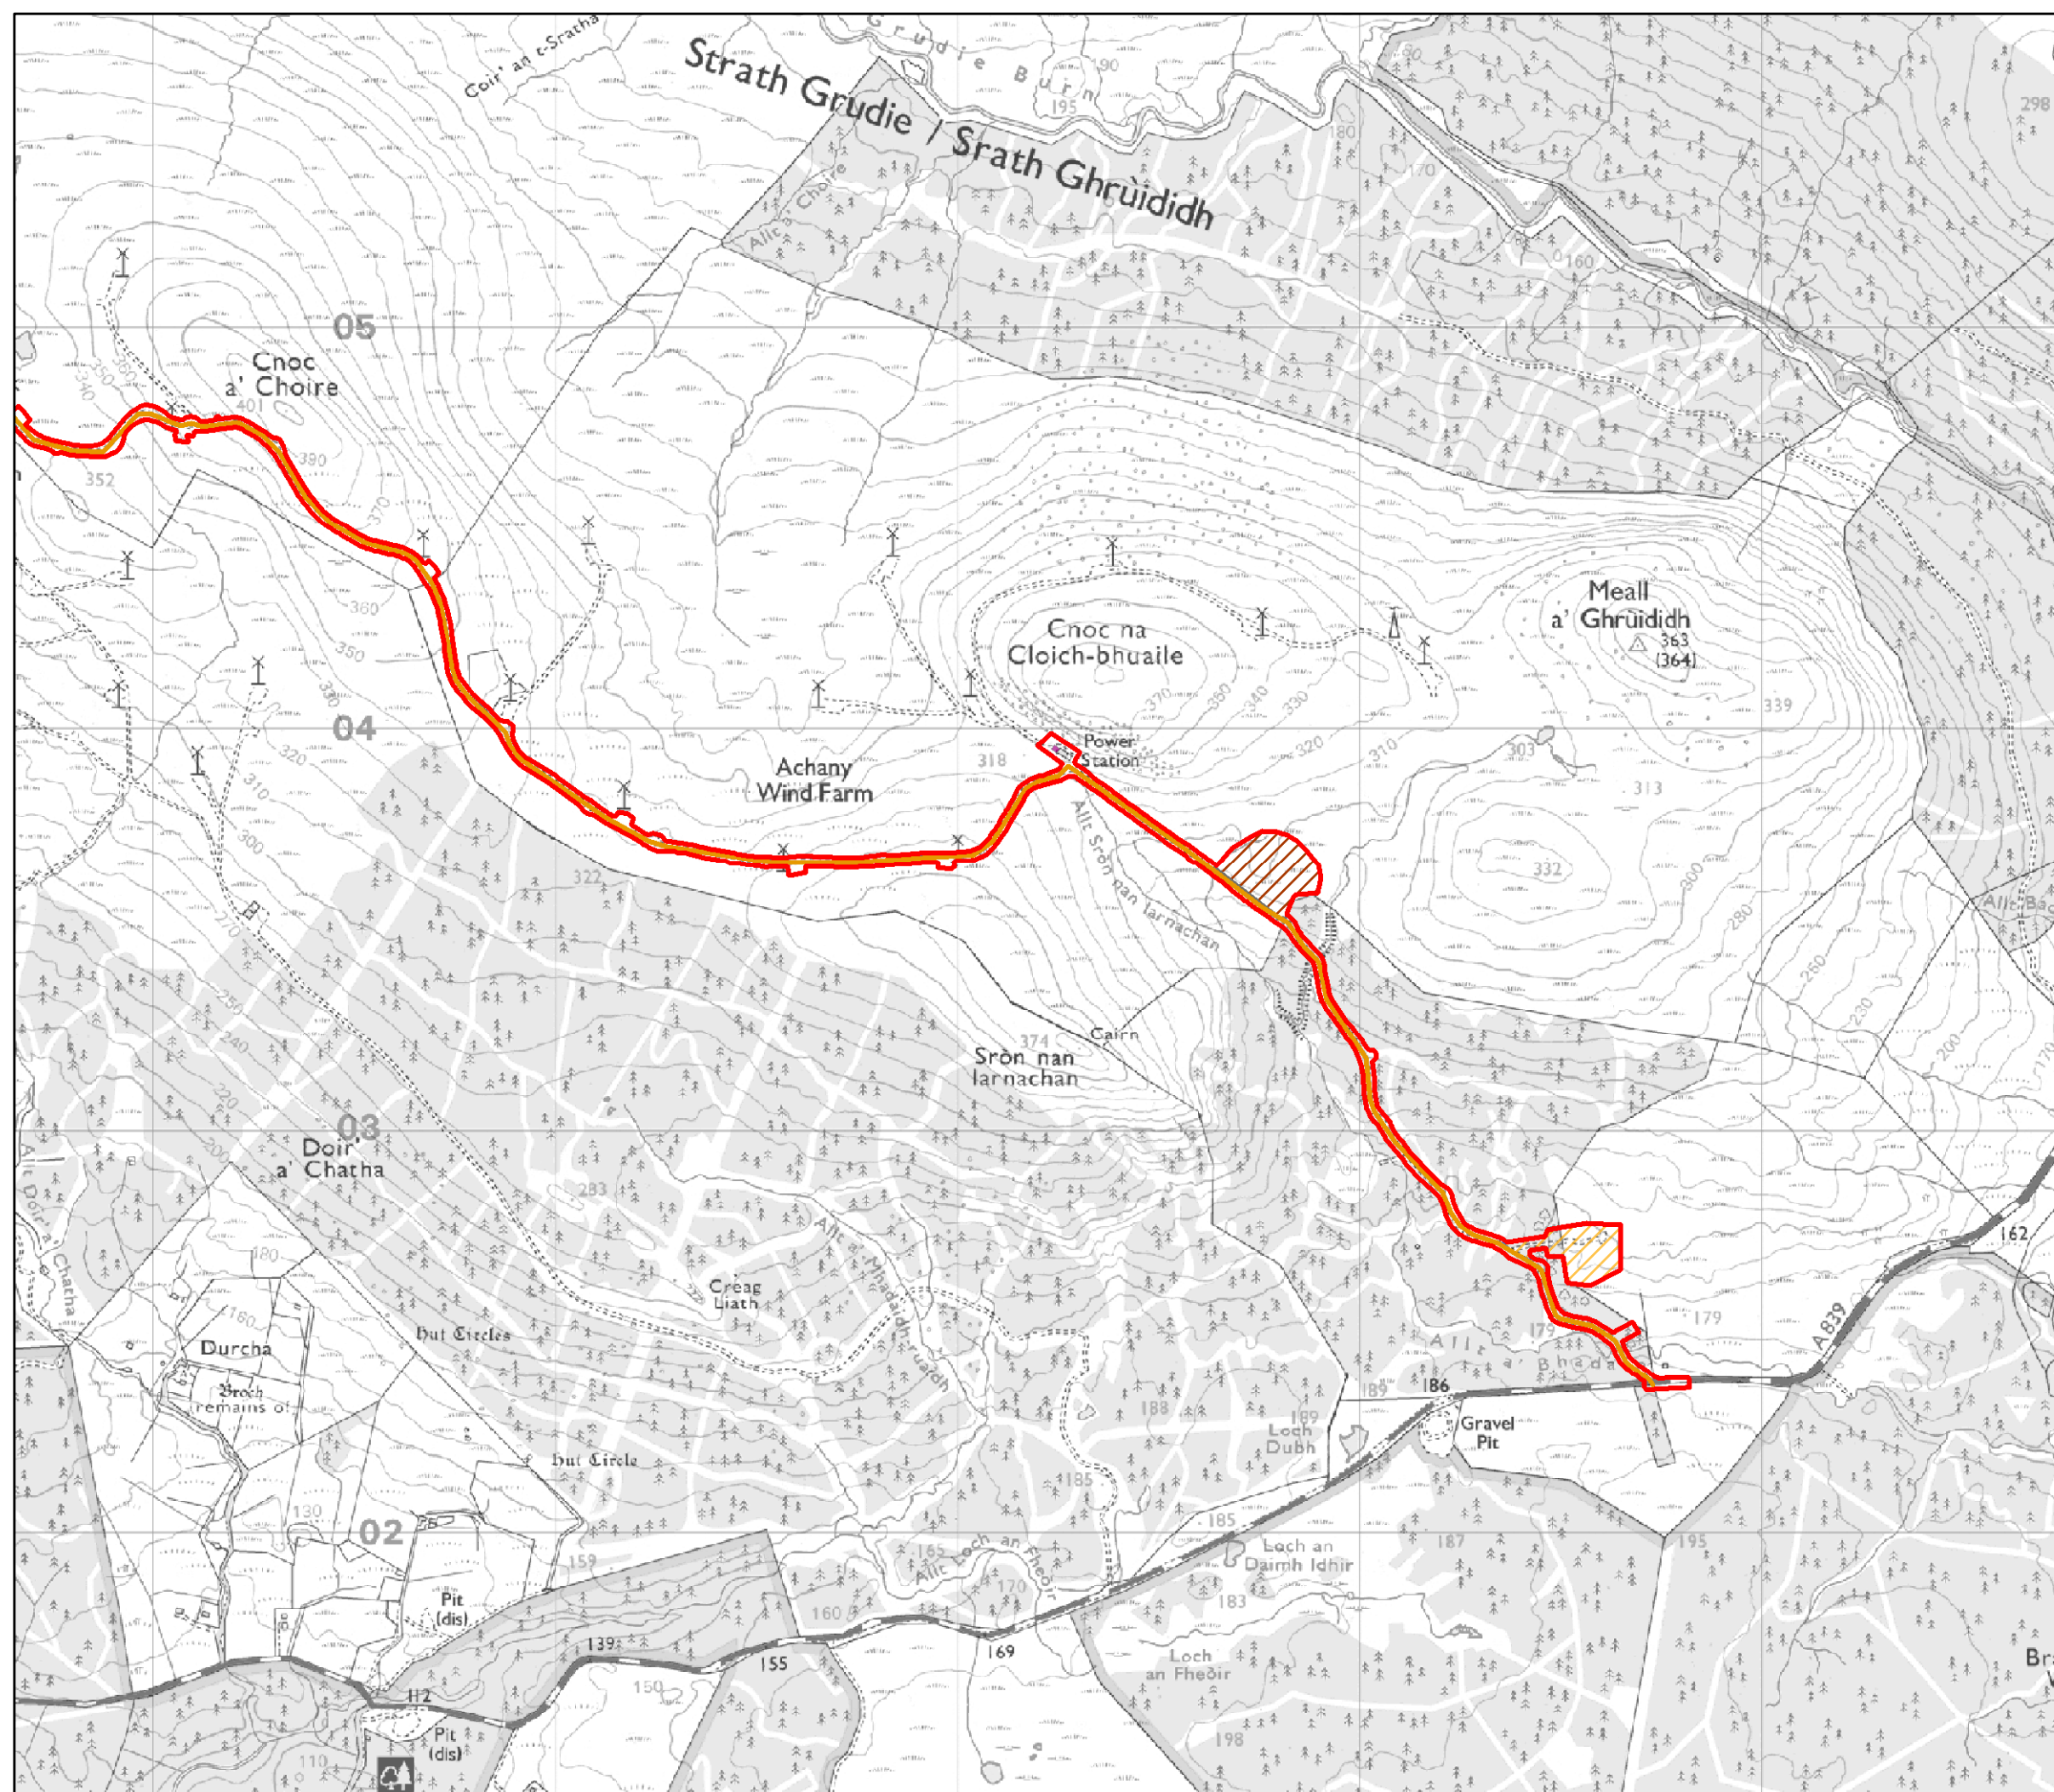

Scale 1:16,000 @ A3
 0 0.2 0.4 Km



Figure 10.1c

Surface Water Features