

- Legend**
- Scottish Minister's Property
  - Proposed Compound North
  - Proposed Security Cabin
  - Lease Area
  - Access Route
  - Indicative Common Grazing

| REV | DATE       | REMARKS         | DRN | CHK | APR |
|-----|------------|-----------------|-----|-----|-----|
| 02  | 17/12/2024 | For information |     |     | PD  |
| 01  | 27/11/2024 | For information | AM  | PD  | --  |
| 00  | 28/09/2022 | First Issue     | AM  | HM  | --  |


Project Name  
**STRATHY SOUTH WIND FARM**

Drawing Title  
**SCOTTISH MINISTERS COMMON GRAZING**

Drawing Number  
**LN200019-STS-LGL-SK-0005-19**

SSE Renewables Ltd. 2025. The concepts and information contained in this document are the copyright of SSE Renewables Ltd. Use or copying of the document in whole or in part without the written permission of SSE Renewables Ltd. constitutes an infringement of copyright. SSE Renewables Ltd. does not warrant that this document is definitive nor free of error and does not accept liability for any loss caused or arising from reliance upon information provided herein.

**sse**  
Renewables

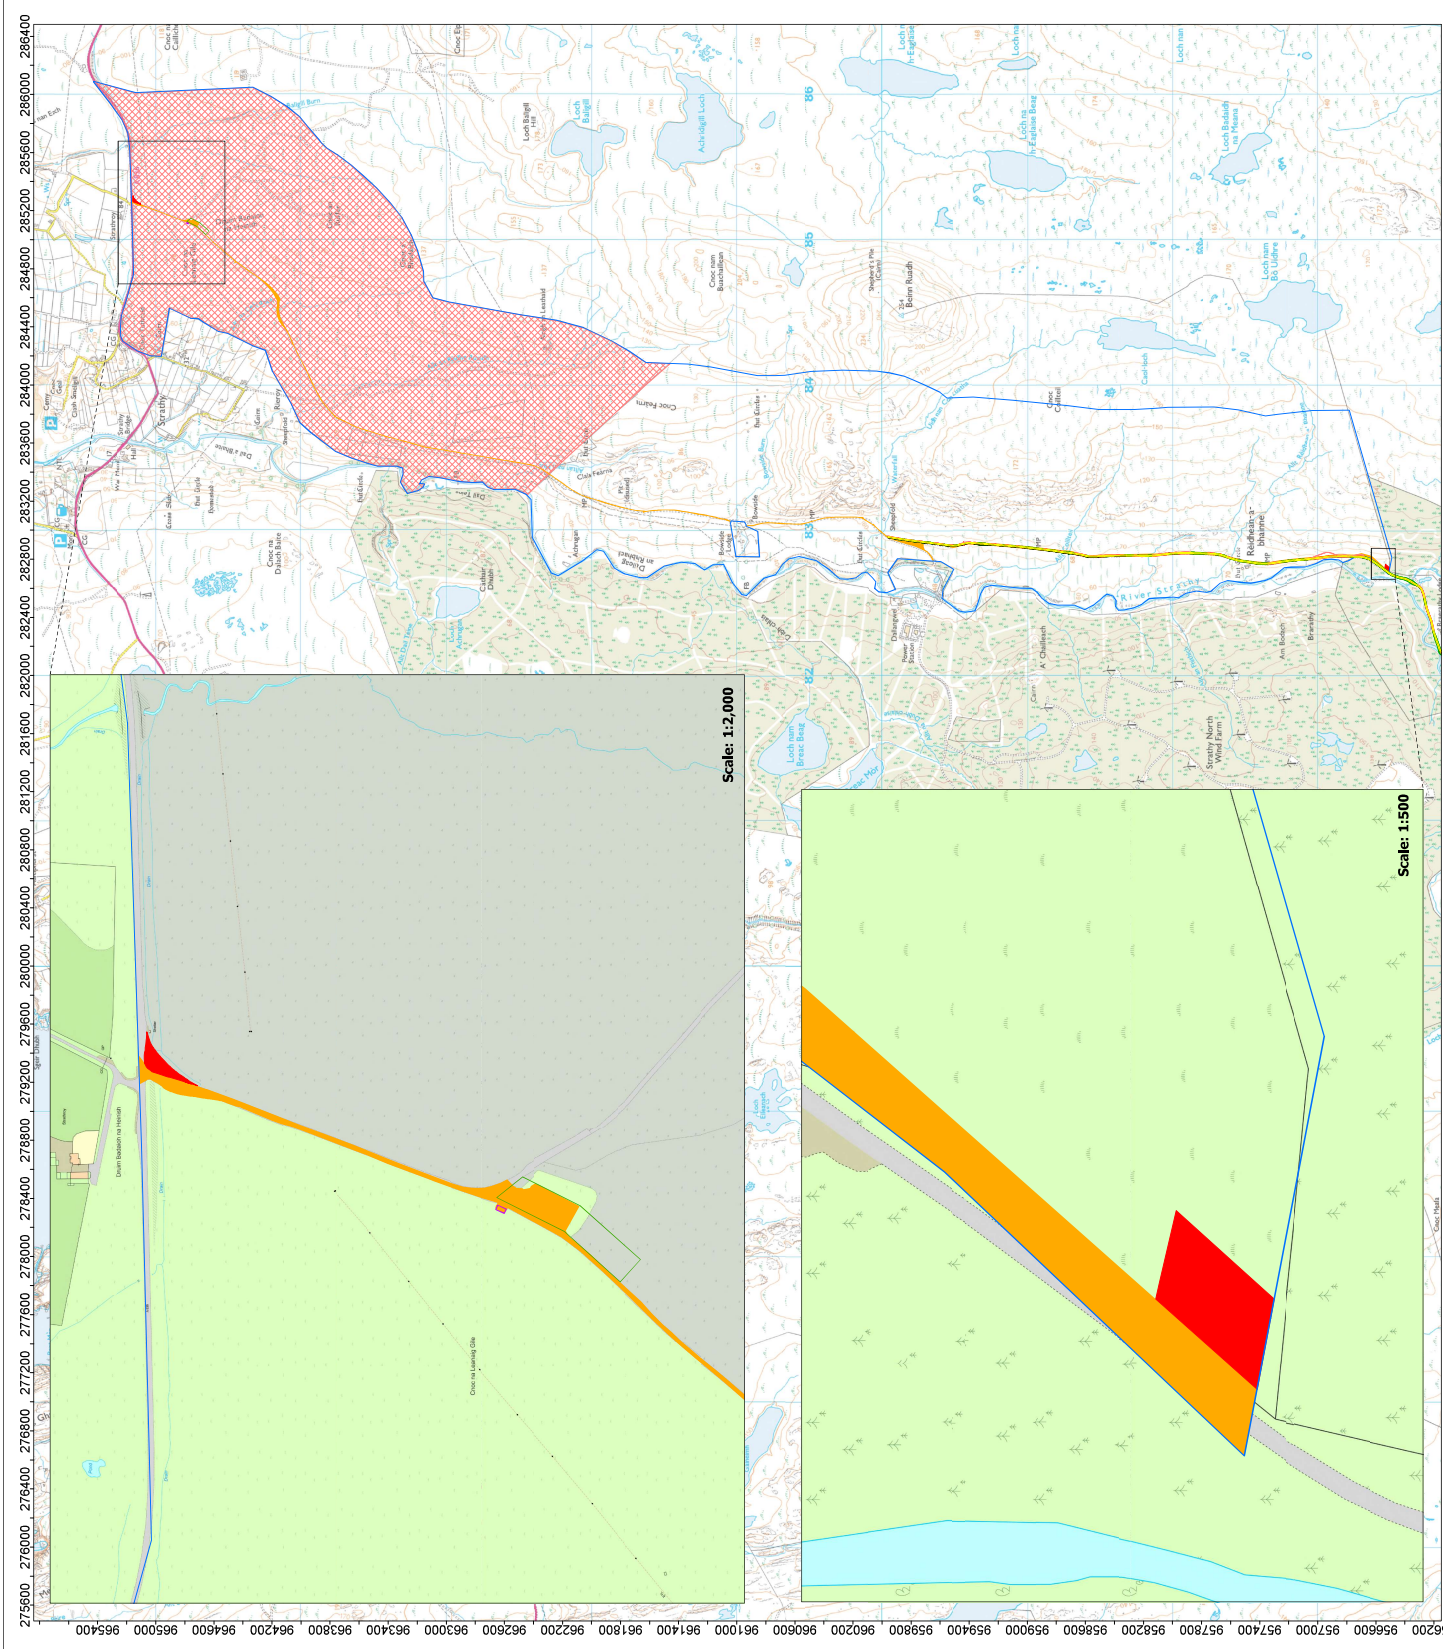

Datum: OSGB36, Projection: BNG

Scale: 1:13,000 @ A0

2km

0 0.5 1