




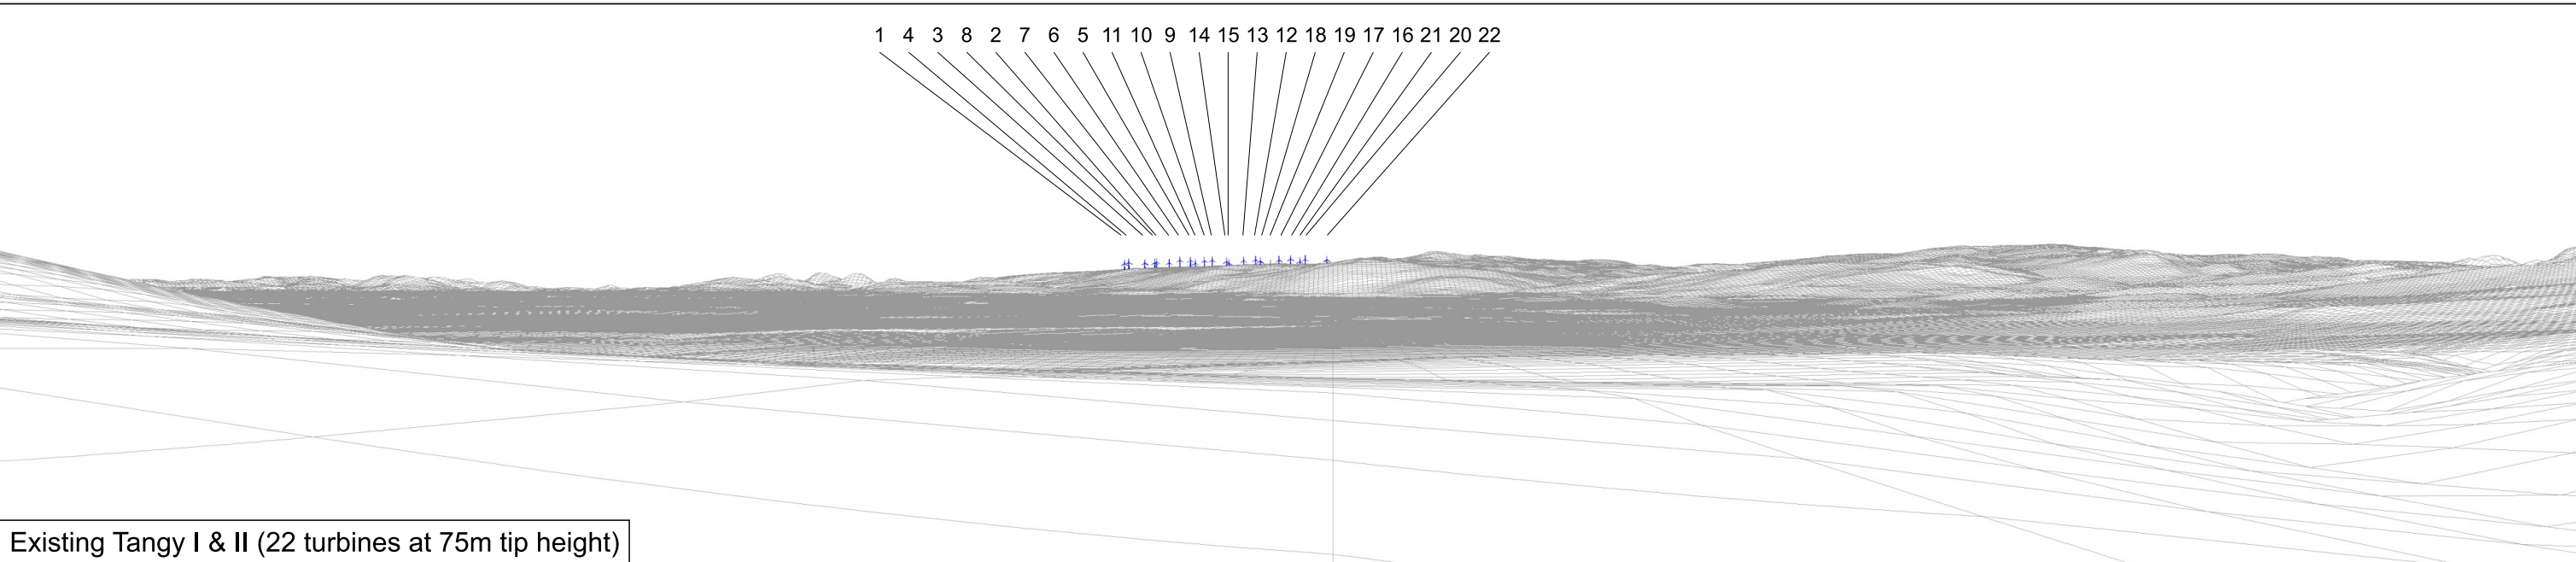

Existing Tangy I & II (22 turbines at 75m tip height)

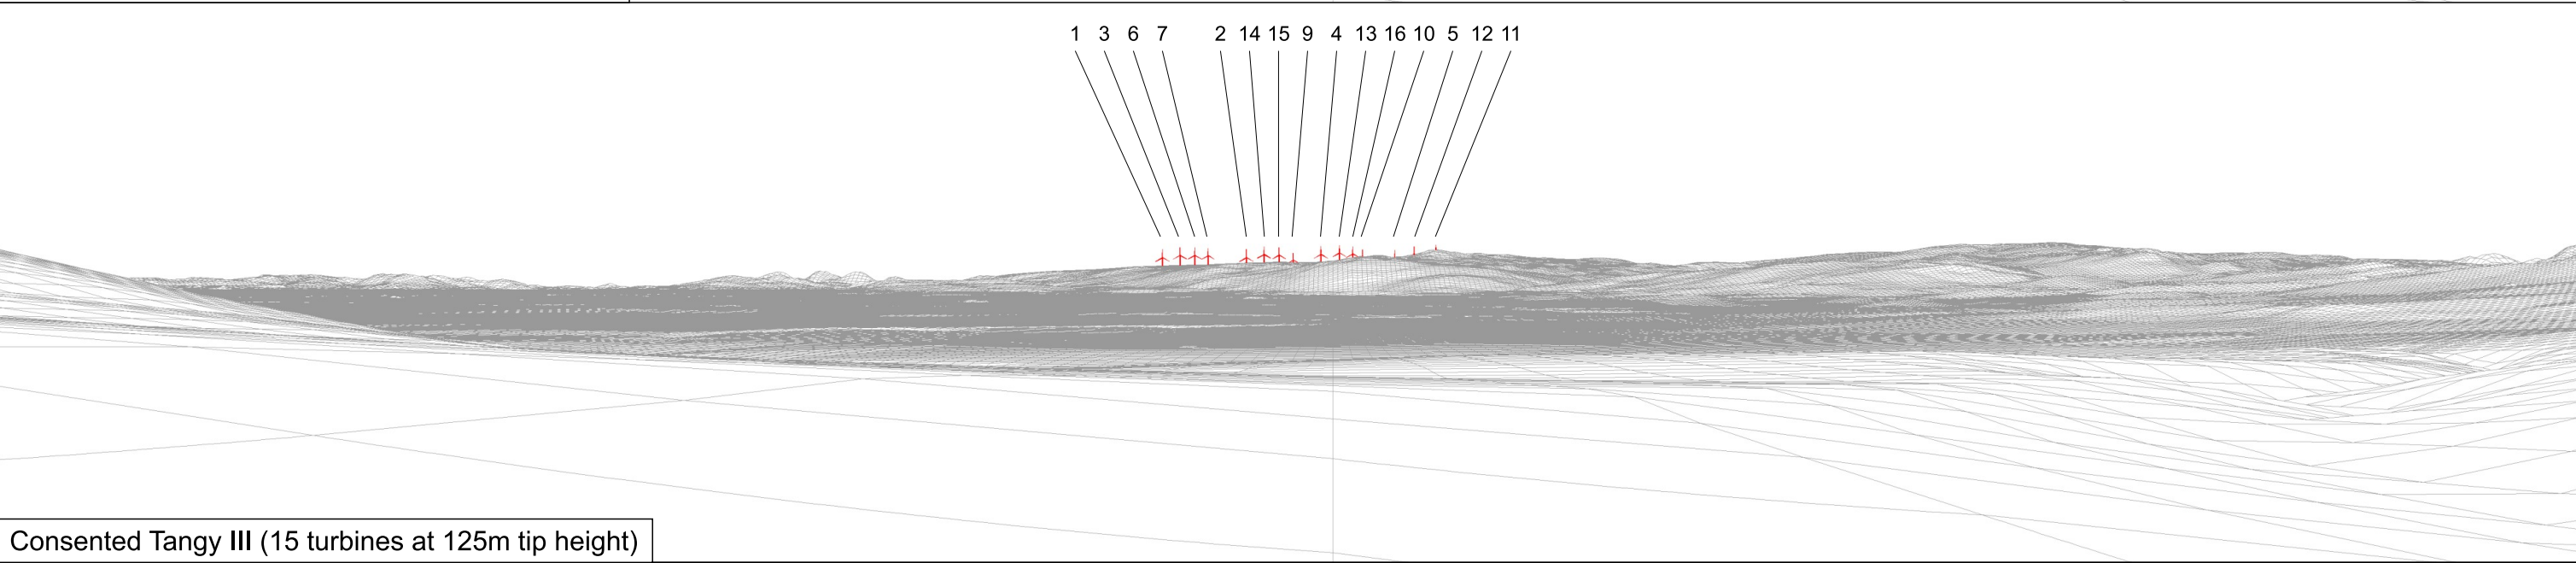

Consented Tangy III (15 turbines at 125m tip height)

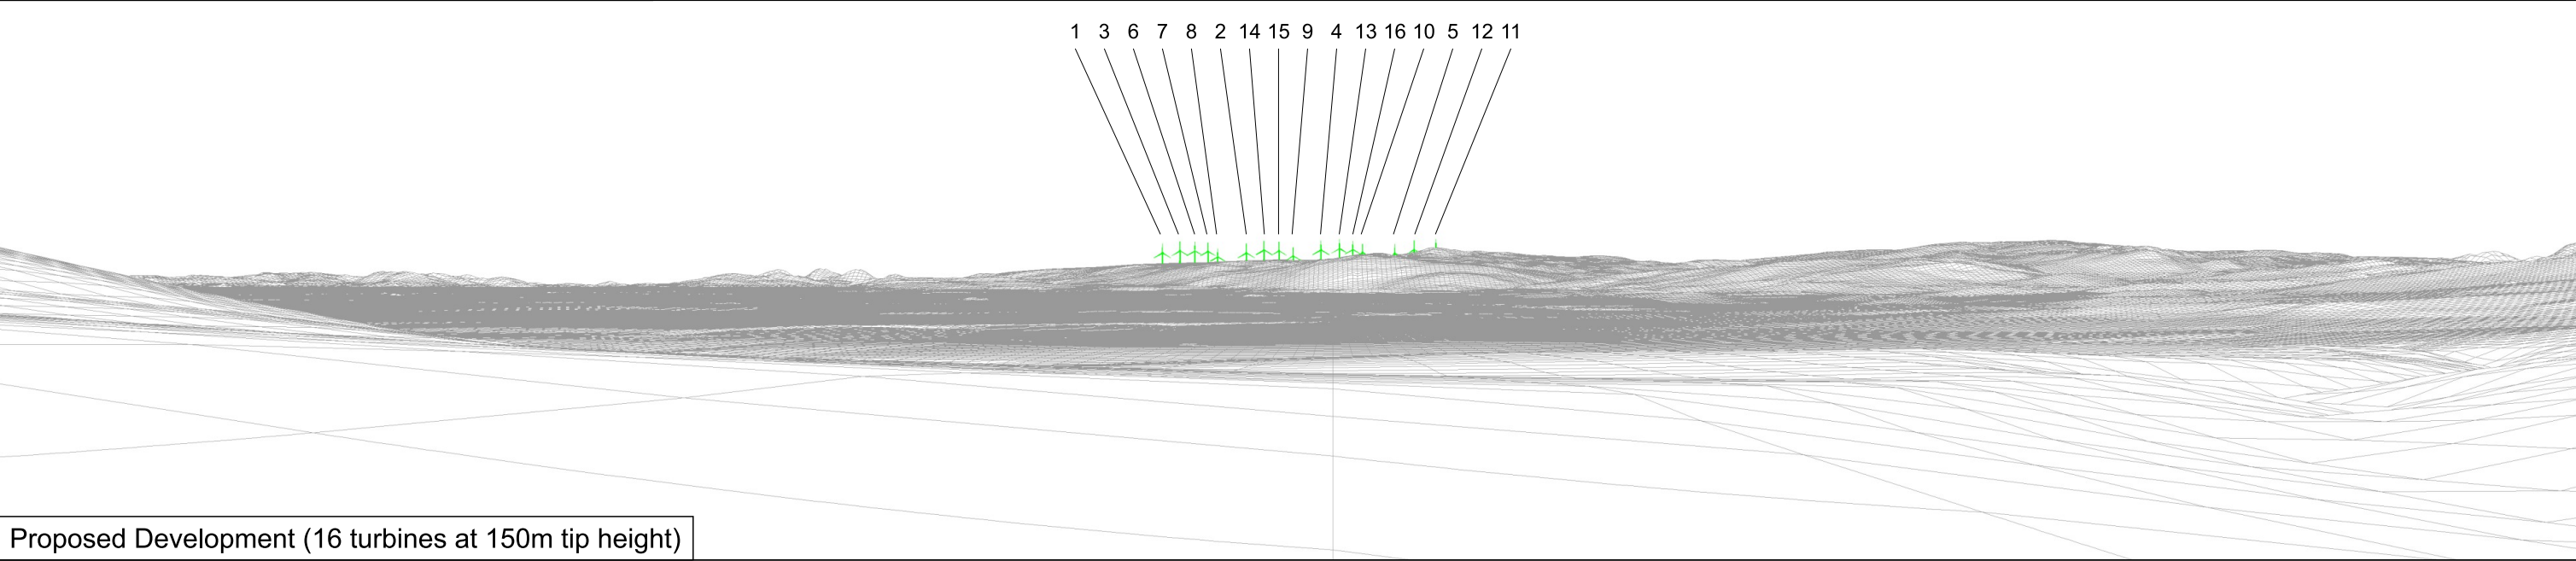

Proposed Development (16 turbines at 150m tip height)

Tangy IV Wind Farm Figure 4.4 Comparative Wireline, VP8: Southend Road

Drawing No. - 117037-D-4.4	OS reference:	168430 E 617436 N	Horizontal field of view:	90° (cylindrical projection)
Revision - 1.0.0	Ground level:	55.7 m AOD	Viewing distance:	200 mm
Date - 21.08.2018	Direction of view:	358.44°		
	Nearest existing turbine:	10.7 km		
	Nearest consented Tangy III turbine:	10.7 km		
	Nearest proposed turbine:	10.7 km		

