


Notes

1. All dimensions are in metres (m) unless stated otherwise.
2. Layout is indicative only.
3. The hardstanding arrangement shown is based on one possible candidate turbine. Hardstand configurations may vary depending on supplier specifications.

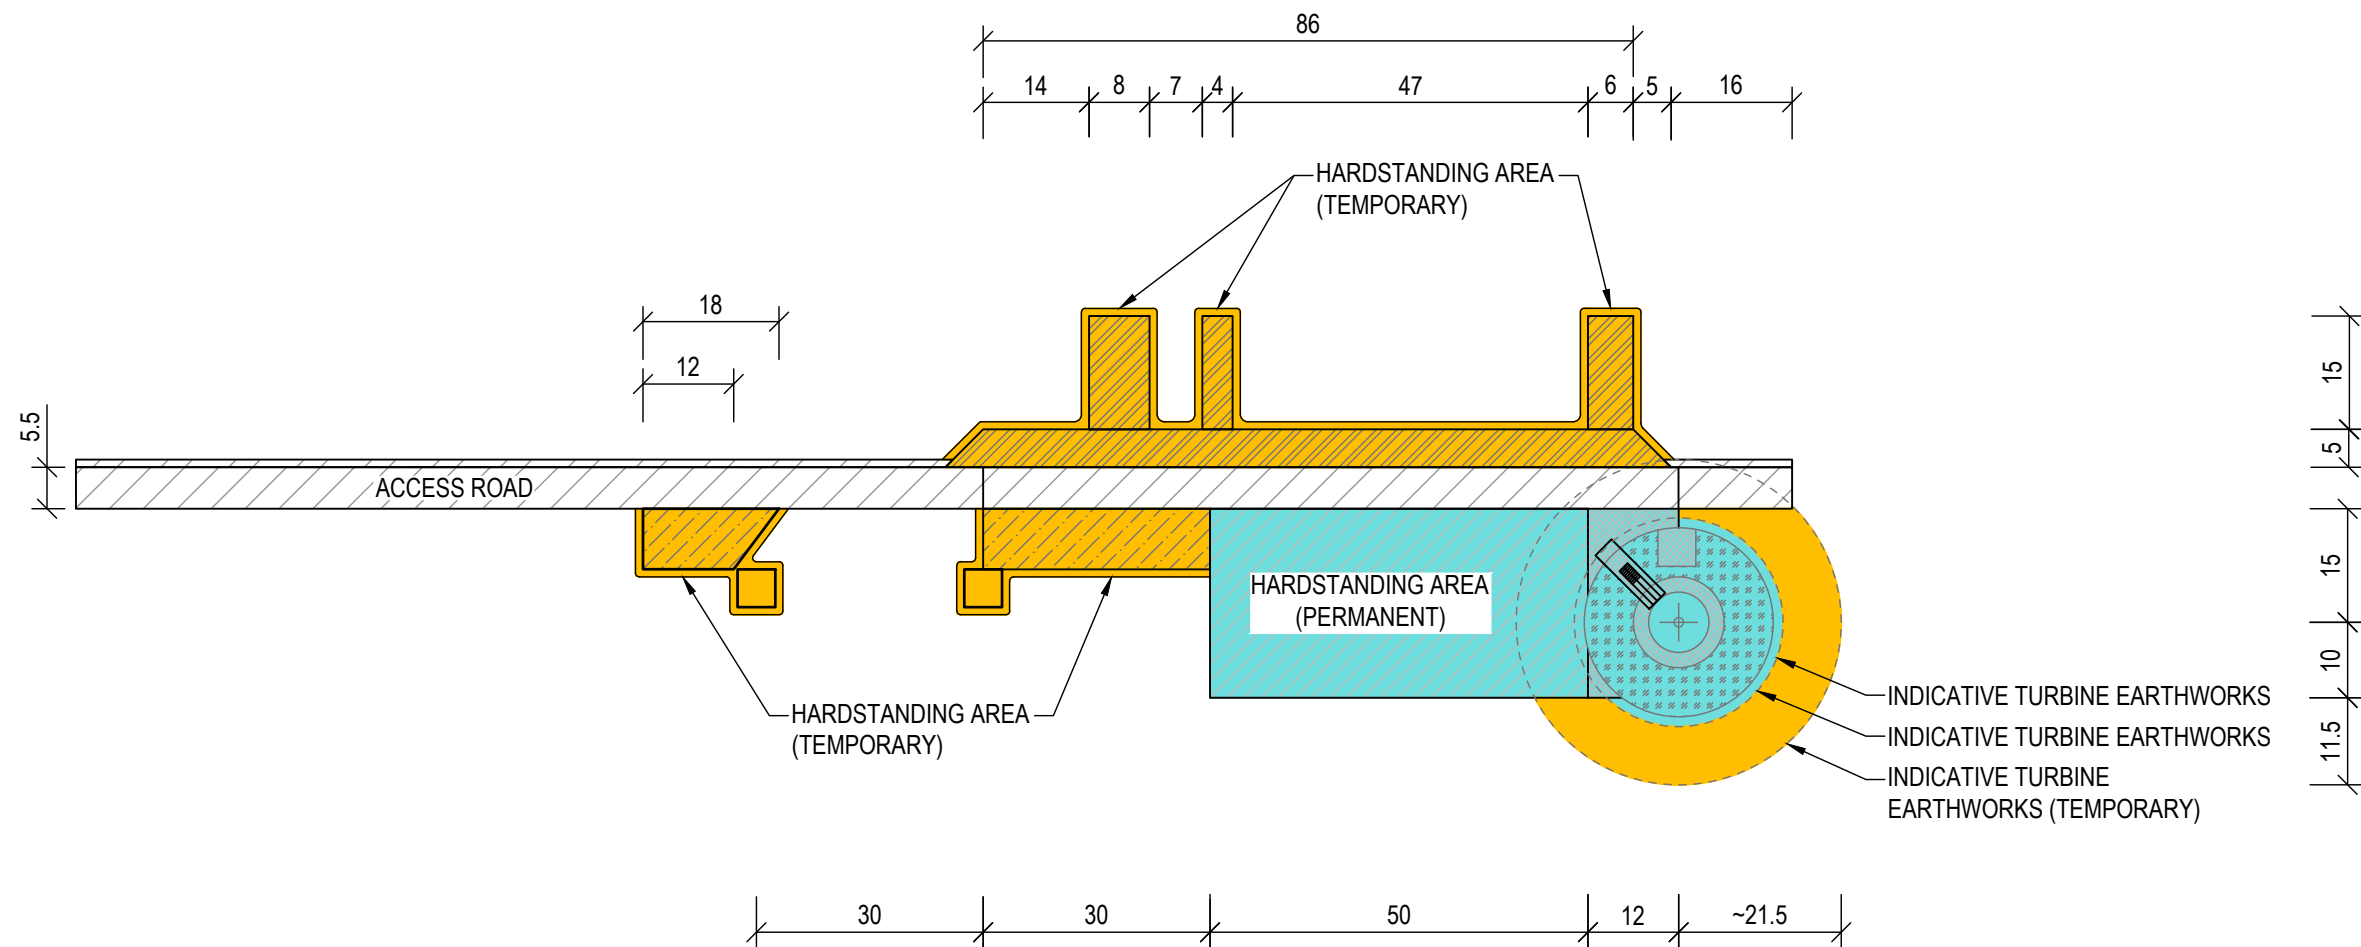

APPROXIMATE HARDSTANDING (+ INDICATIVE EARTHWORKS EMBANKMENT) AREAS:

- TEMPORARY $\approx 1,921\text{m}^2$
- PERMANENT $\approx 1875\text{m}^2$

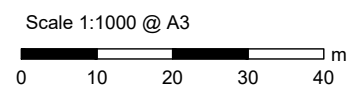


Figure 2.9
Typical Crane Hardstanding