


TYPICAL WTG HARDSTANDING

Scale: 1:1000 @ A3

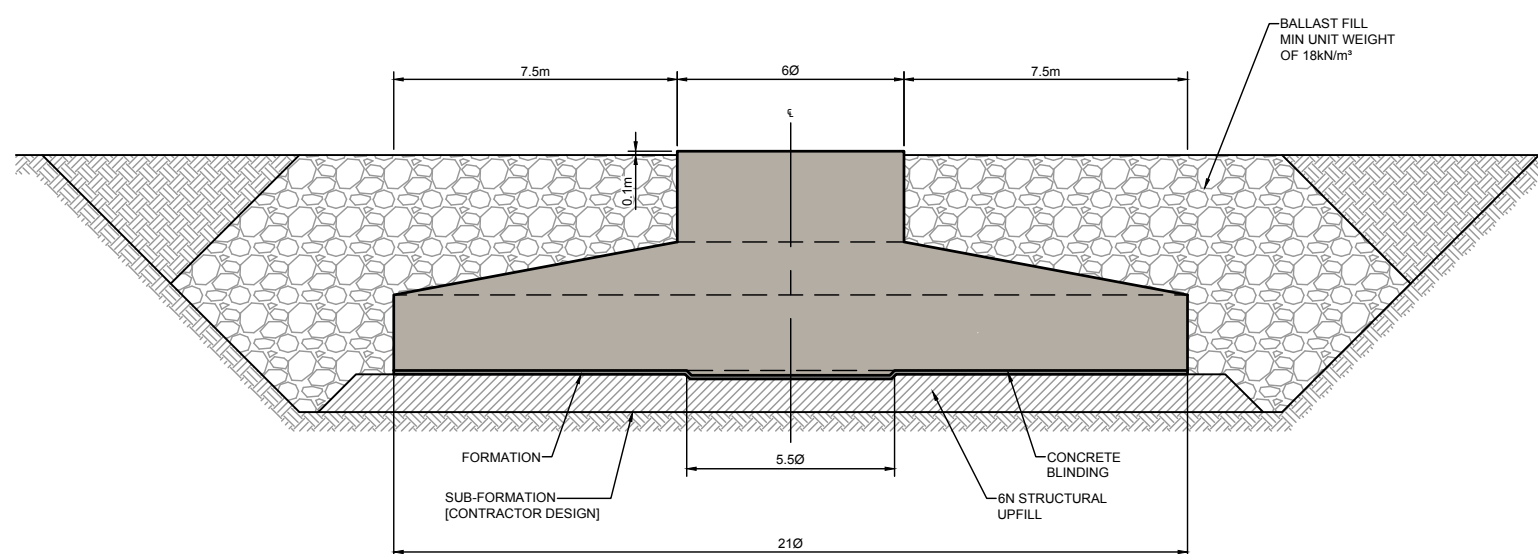


SECTION THROUGH TURBINE FOUNDATION

Scale: 1:200

Notes

1. All dimensions are in metres (m) unless stated otherwise.
2. All dimensions are indicative.
3. Piled base option may be used dependent on site ground conditions.

Scale 1:200 @ A3

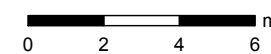

Scale 1:1000 @ A3

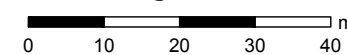


Figure 4.3
Typical WTG Foundation