




1. FRONT ELEVATION

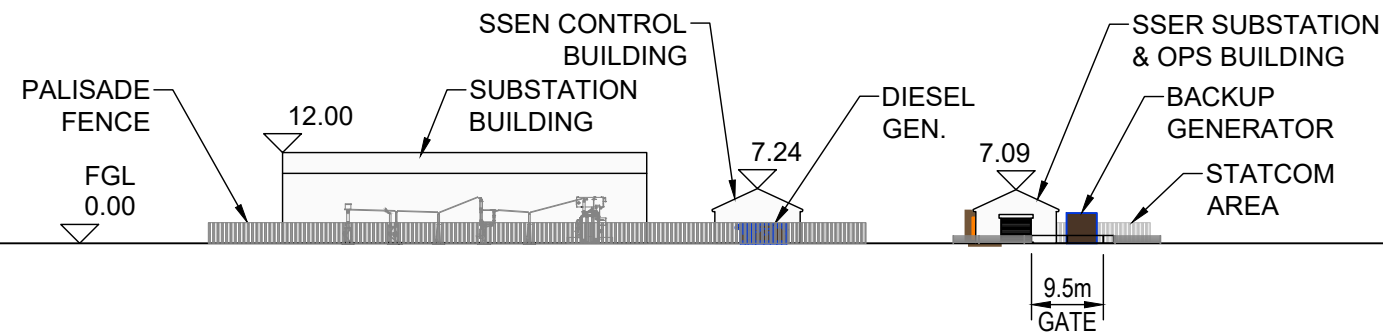

2. RIGHT ELEVATION

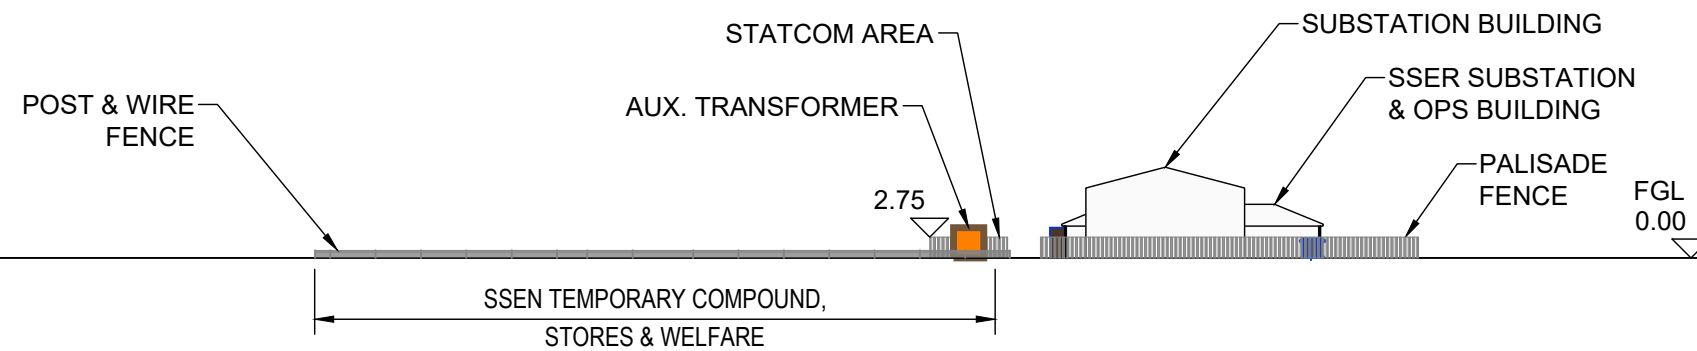


3. BACK ELEVATION

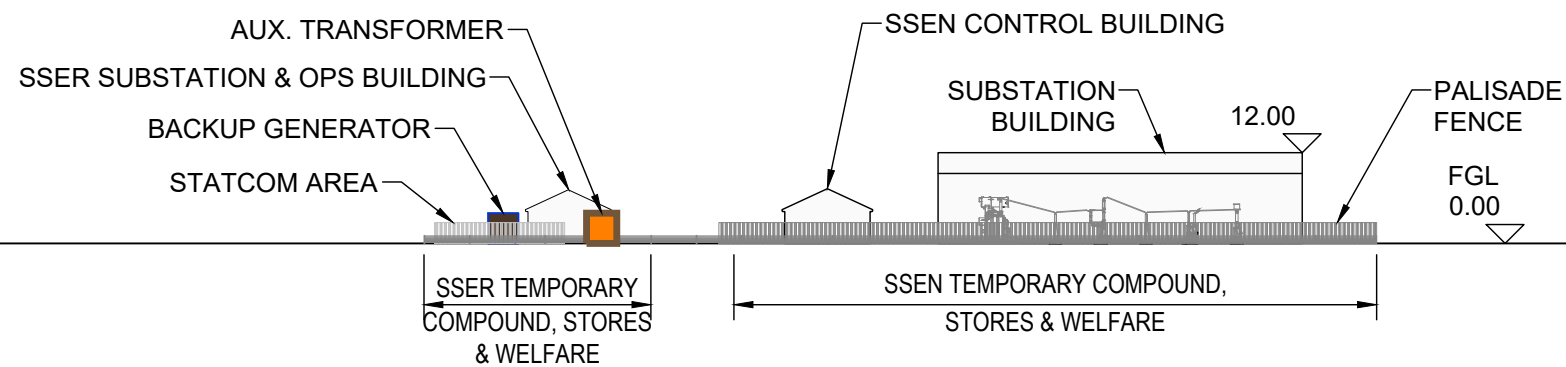

4. LEFT ELEVATION

Notes

1. All dimensions are in metres (m) unless stated otherwise.
2. Layout and dimensions are indicative and are subject to change after detailed design.

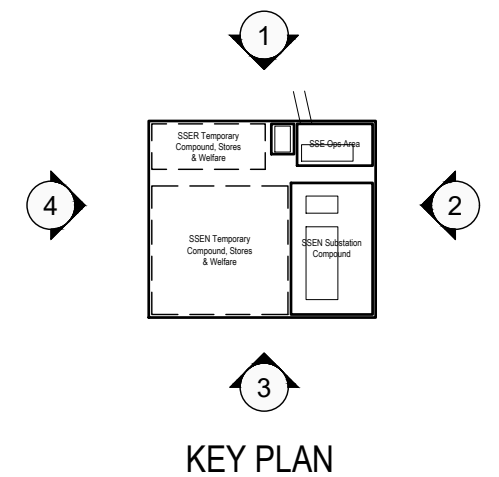

KEY PLAN

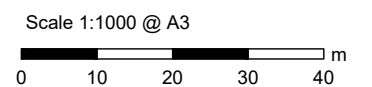


Figure 2.11
Indicative Substation
Layout - Elevations